




FLOOR PLAN

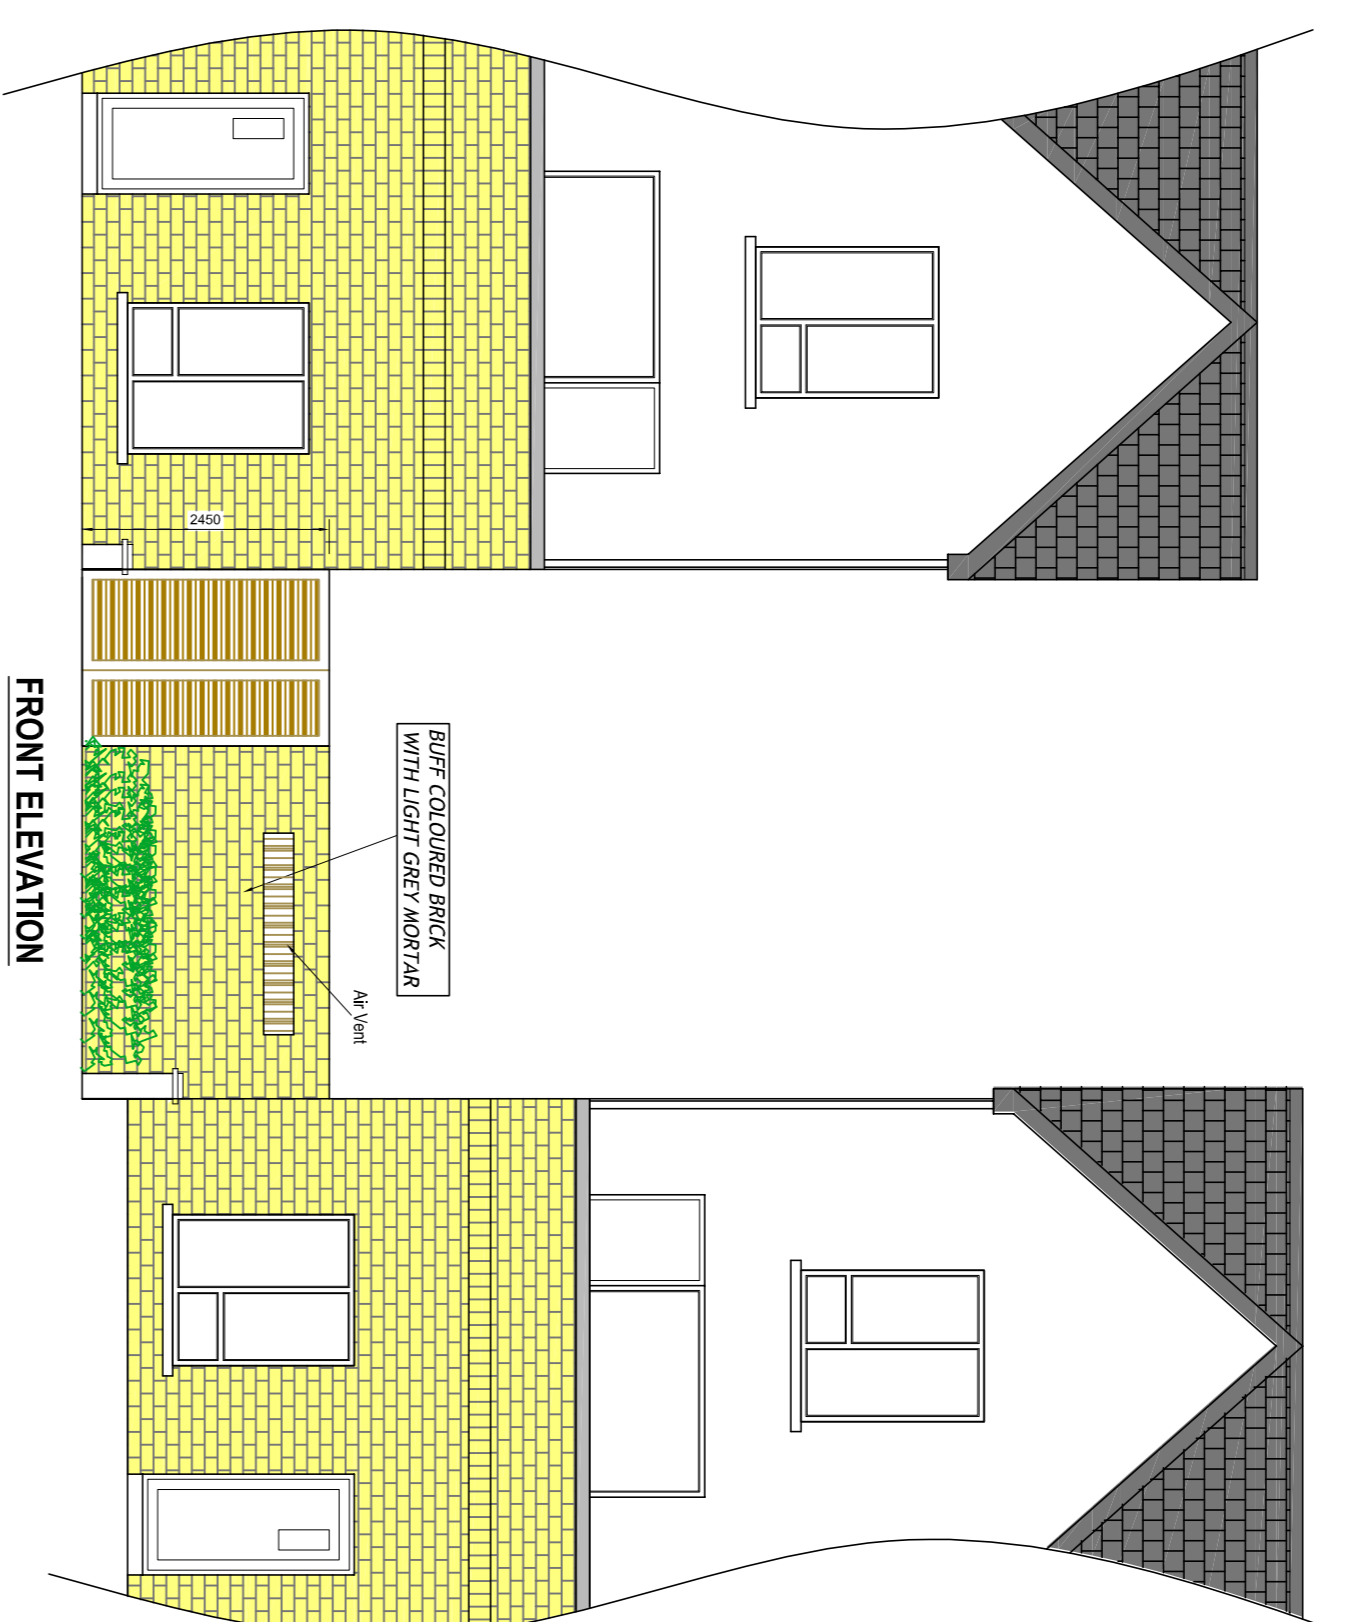

FRONT ELEVATION

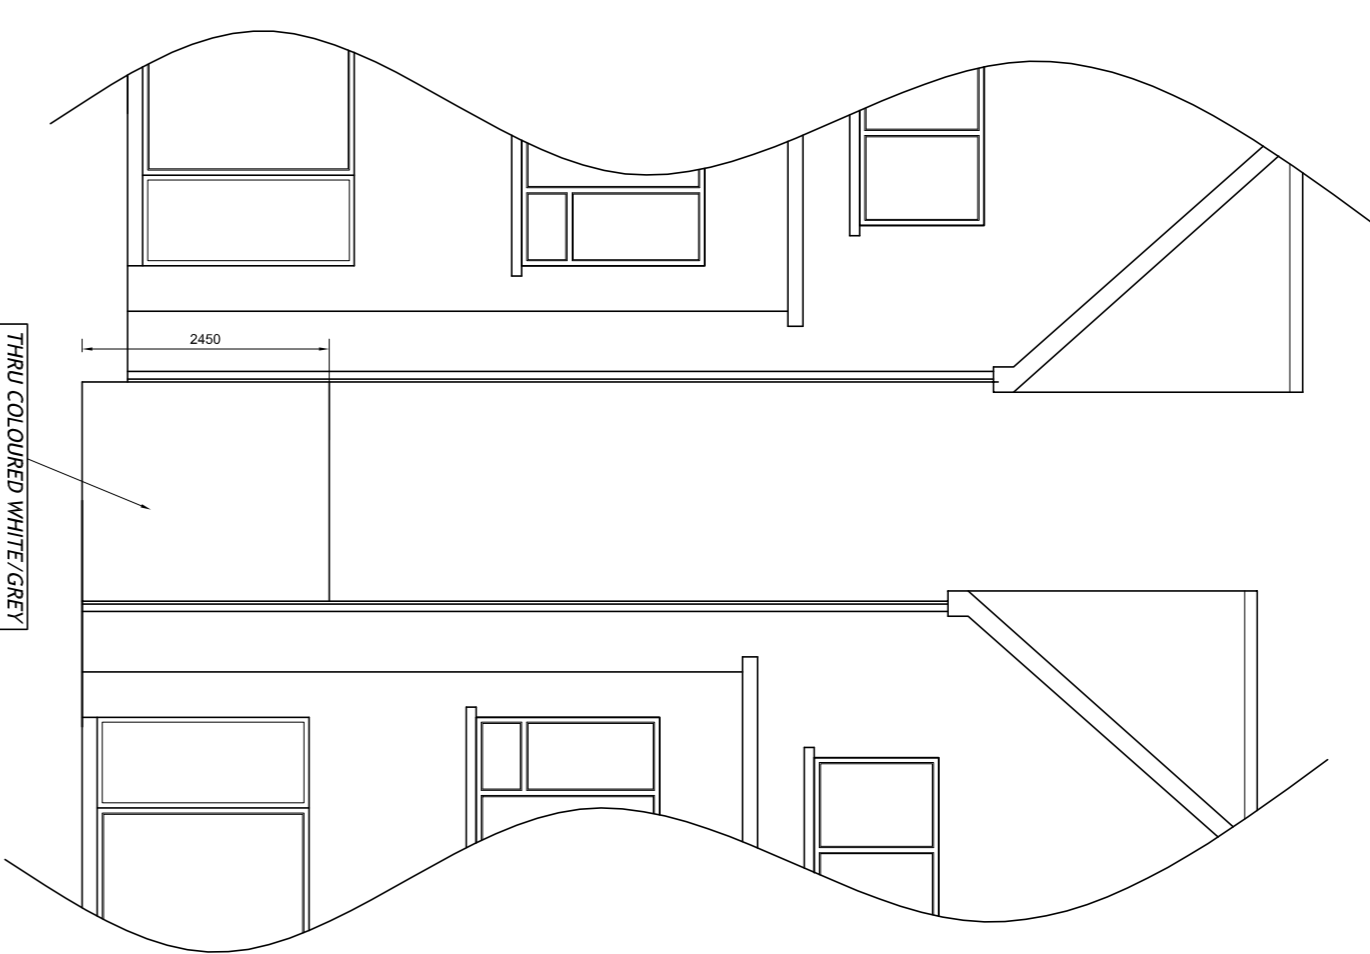

REAR ELEVATION

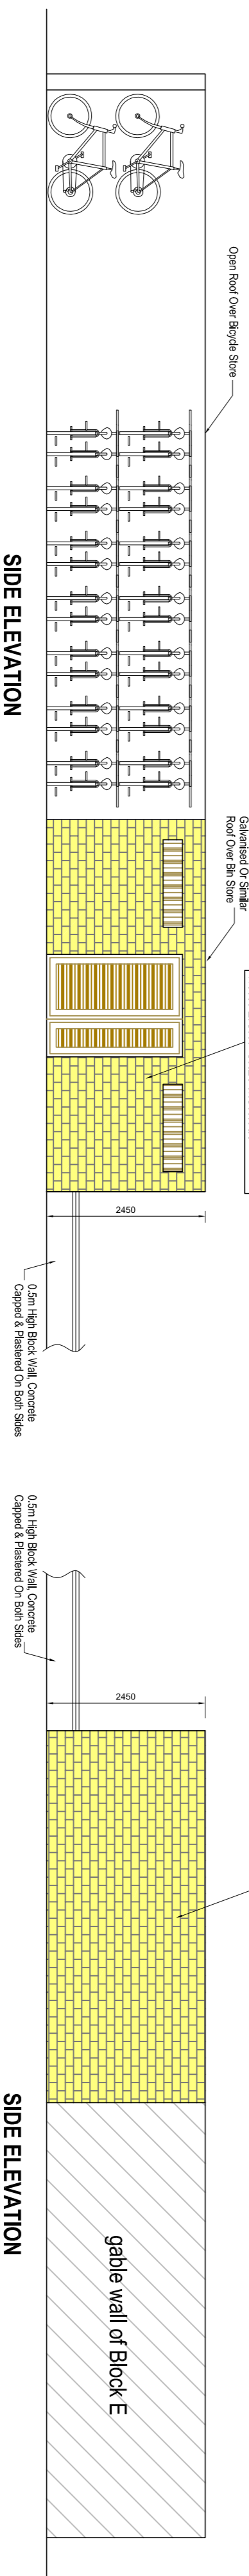

SIDE ELEVATION

SIDE ELEVATION

REV.	MODIFICATIONS	BY	DATE

**Notes:**

1. All drawings are Copyright © Cunningham Design & Planning
2. Law Required Documents Only.
3. All modifications must be coordinated with the Client/Planner in the Event of a Successful Planning Application.
4. All Structural Solutions To Be Verified On-Site By Qualified Engineer.
5. Refer to The Correspondence Of The Development It Is The Client's Responsibility To Ensure Compliance With All Relevant Building Regulations.

**CUNNINGHAM DESIGN & PLANNING**  
www.cunninghamdesign.co.uk

Phone: +44 (0) 1392 4450  
Email: info@cunninghamdesign.co.uk  
Loughborough, Leicestershire

Drawing Title: **Bin & Bicycle Store Block D/E**

Date No.	Drawn By	Scale	Status	Date
222	B.A. Knight	1:75 (A1)	Planning	Mar 2022

Project: **Proposed Residential Development At Blenheim Park, Barkby Road, Edgworthstown, Co. Loughor**

# Bin & Bicycle Store - Blocks D/E