



AREA	FINISH	THICKNESS	REMARKS
WALL	BRICK	115mm	EXTERIOR WALL
FLOOR	CONCRETE	100mm	GROUND FLOOR
CEILING	PLASTER	12.5mm	INTERIOR CEILING
ROOF	TILE	100mm	ROOFING
GLASS	GLASS	6mm	WINDOWS
DOOR	WOOD	45mm	INTERIOR DOORS

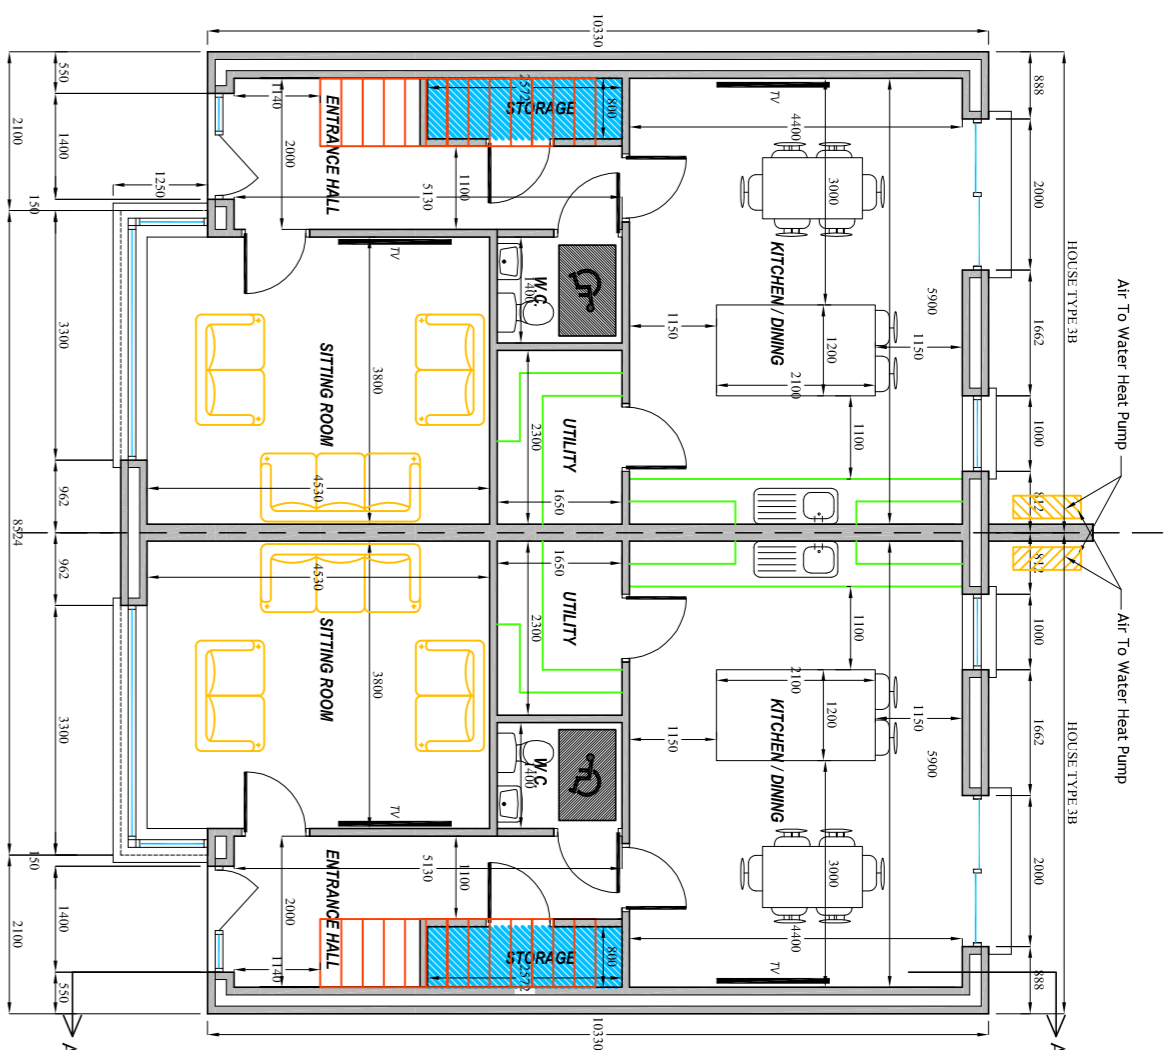


GROUND FLOOR PLAN

GROUND FLOOR AREA OF EACH DWELLING: 61sqm
FIRST FLOOR AREA OF EACH DWELLING: 57sqm
TOTAL FLOOR AREA OF EACH DWELLING: 118sqm.

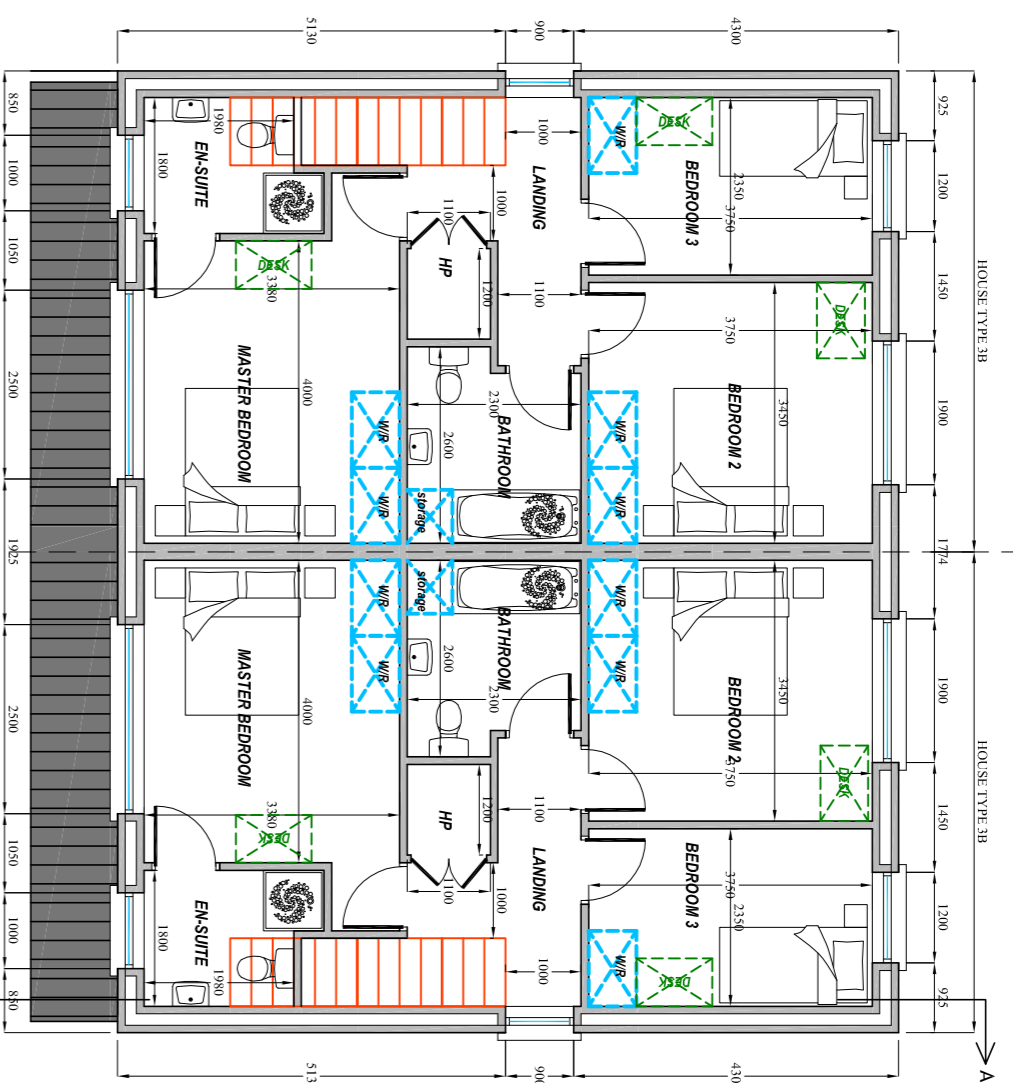


FIRST FLOOR PLAN

AREA	FINISH	THICKNESS	REMARKS
WALL	BRICK	115mm	EXTERIOR WALL
FLOOR	CONCRETE	100mm	GROUND FLOOR
CEILING	PLASTER	12.5mm	INTERIOR CEILING
ROOF	TILE	100mm	ROOFING
GLASS	GLASS	6mm	WINDOWS
DOOR	WOOD	45mm	INTERIOR DOORS

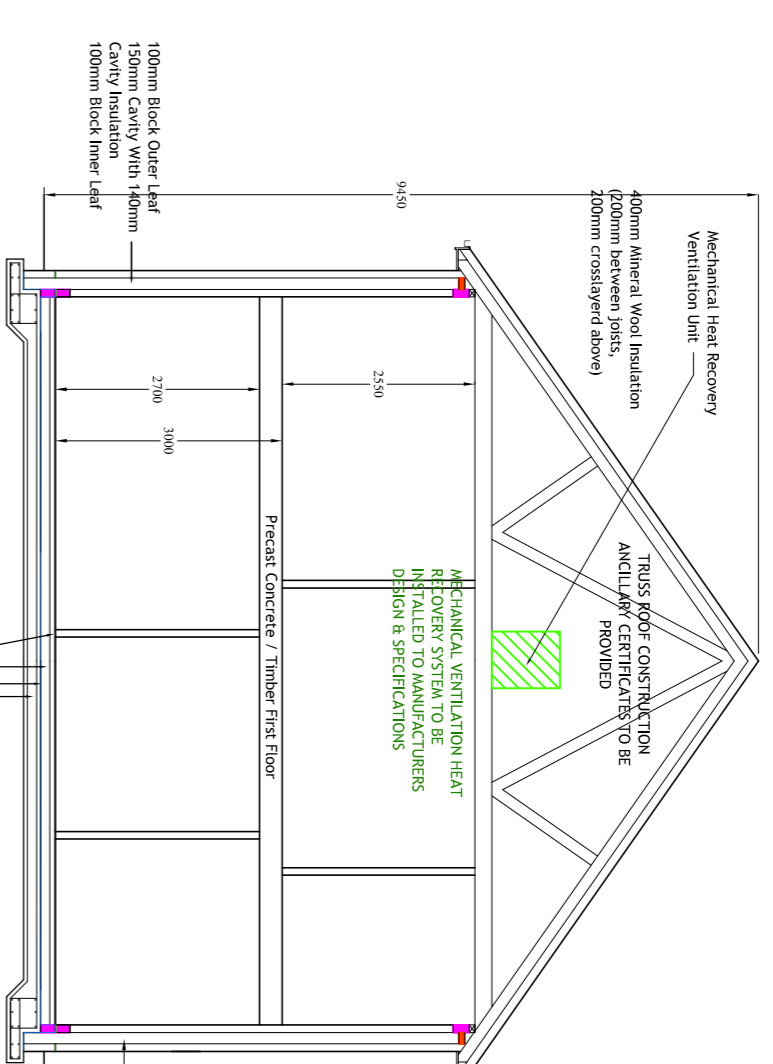


SECTION A-A

Under Floor Heating Ground Floor Only
Aluminum Radiators On First Floor

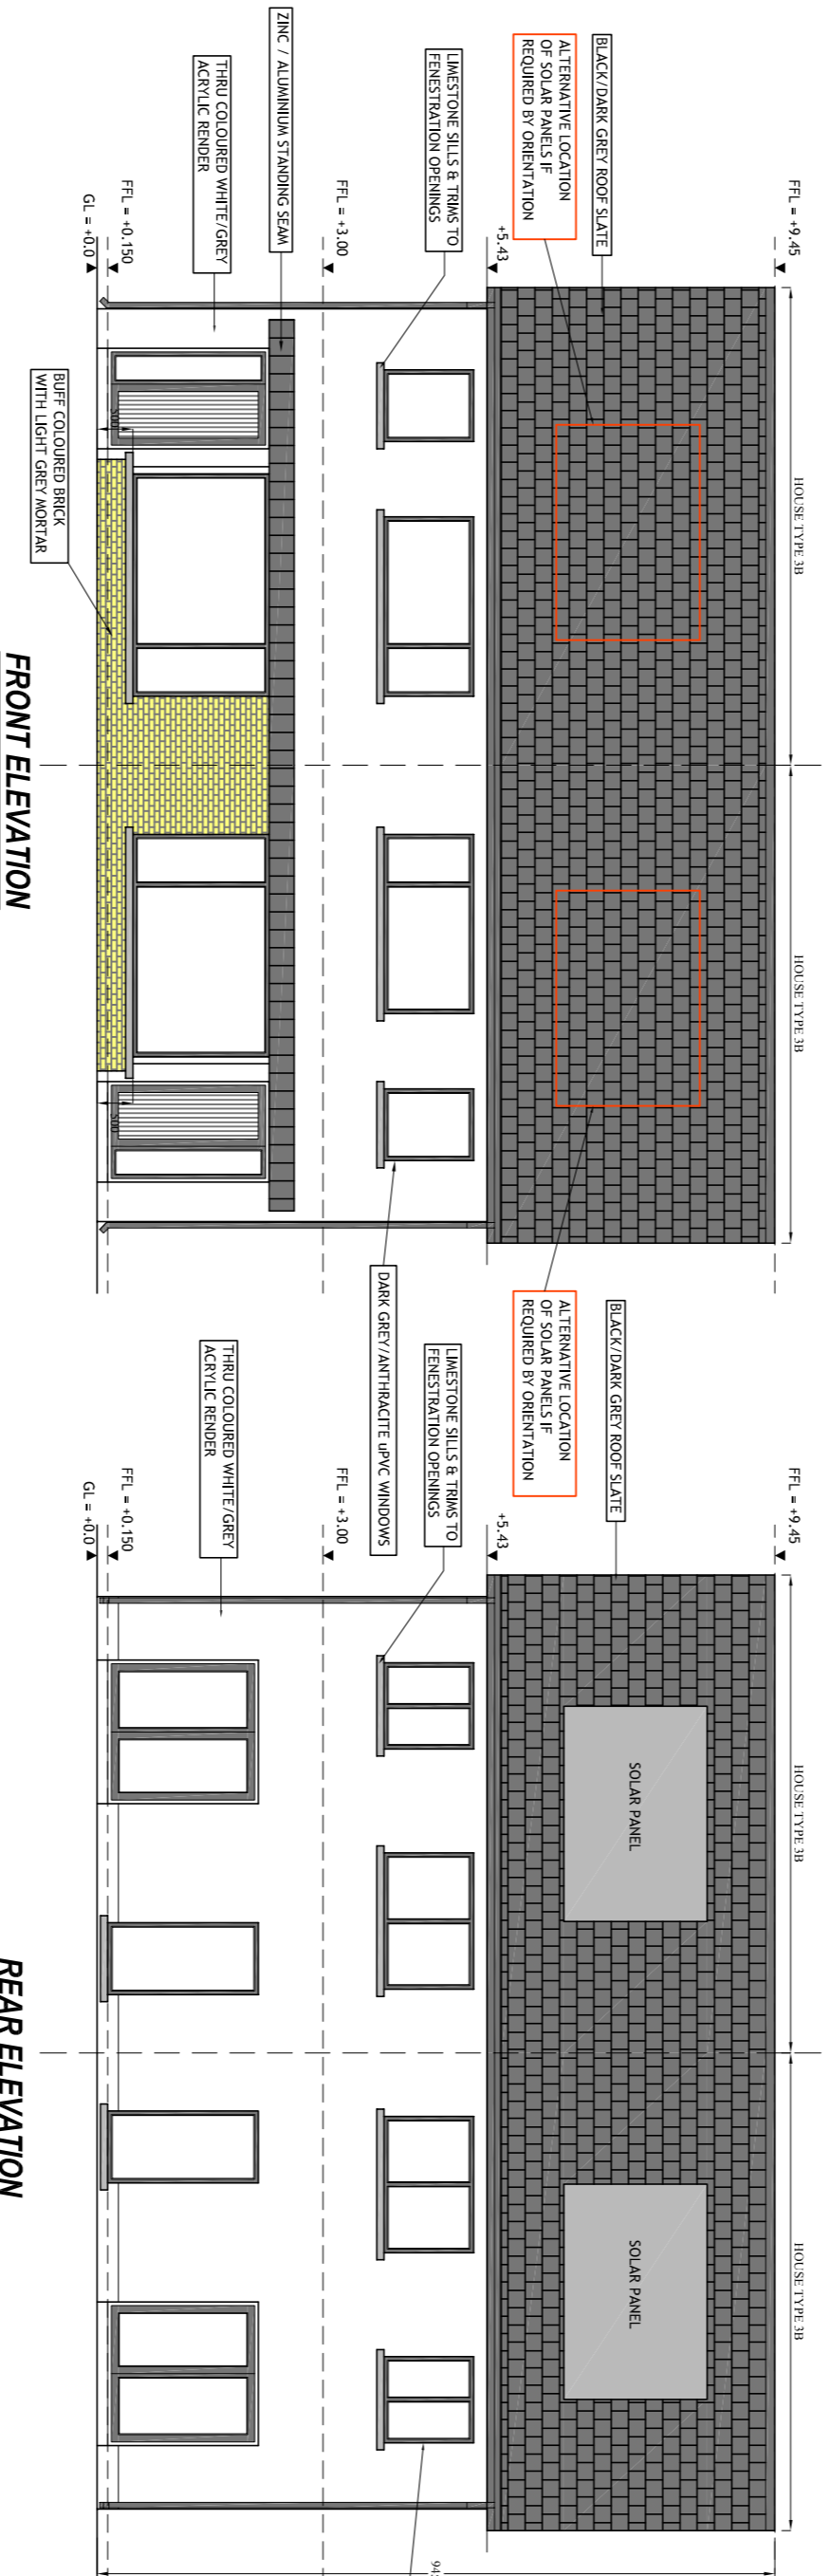

FRONT ELEVATION

REAR ELEVATION

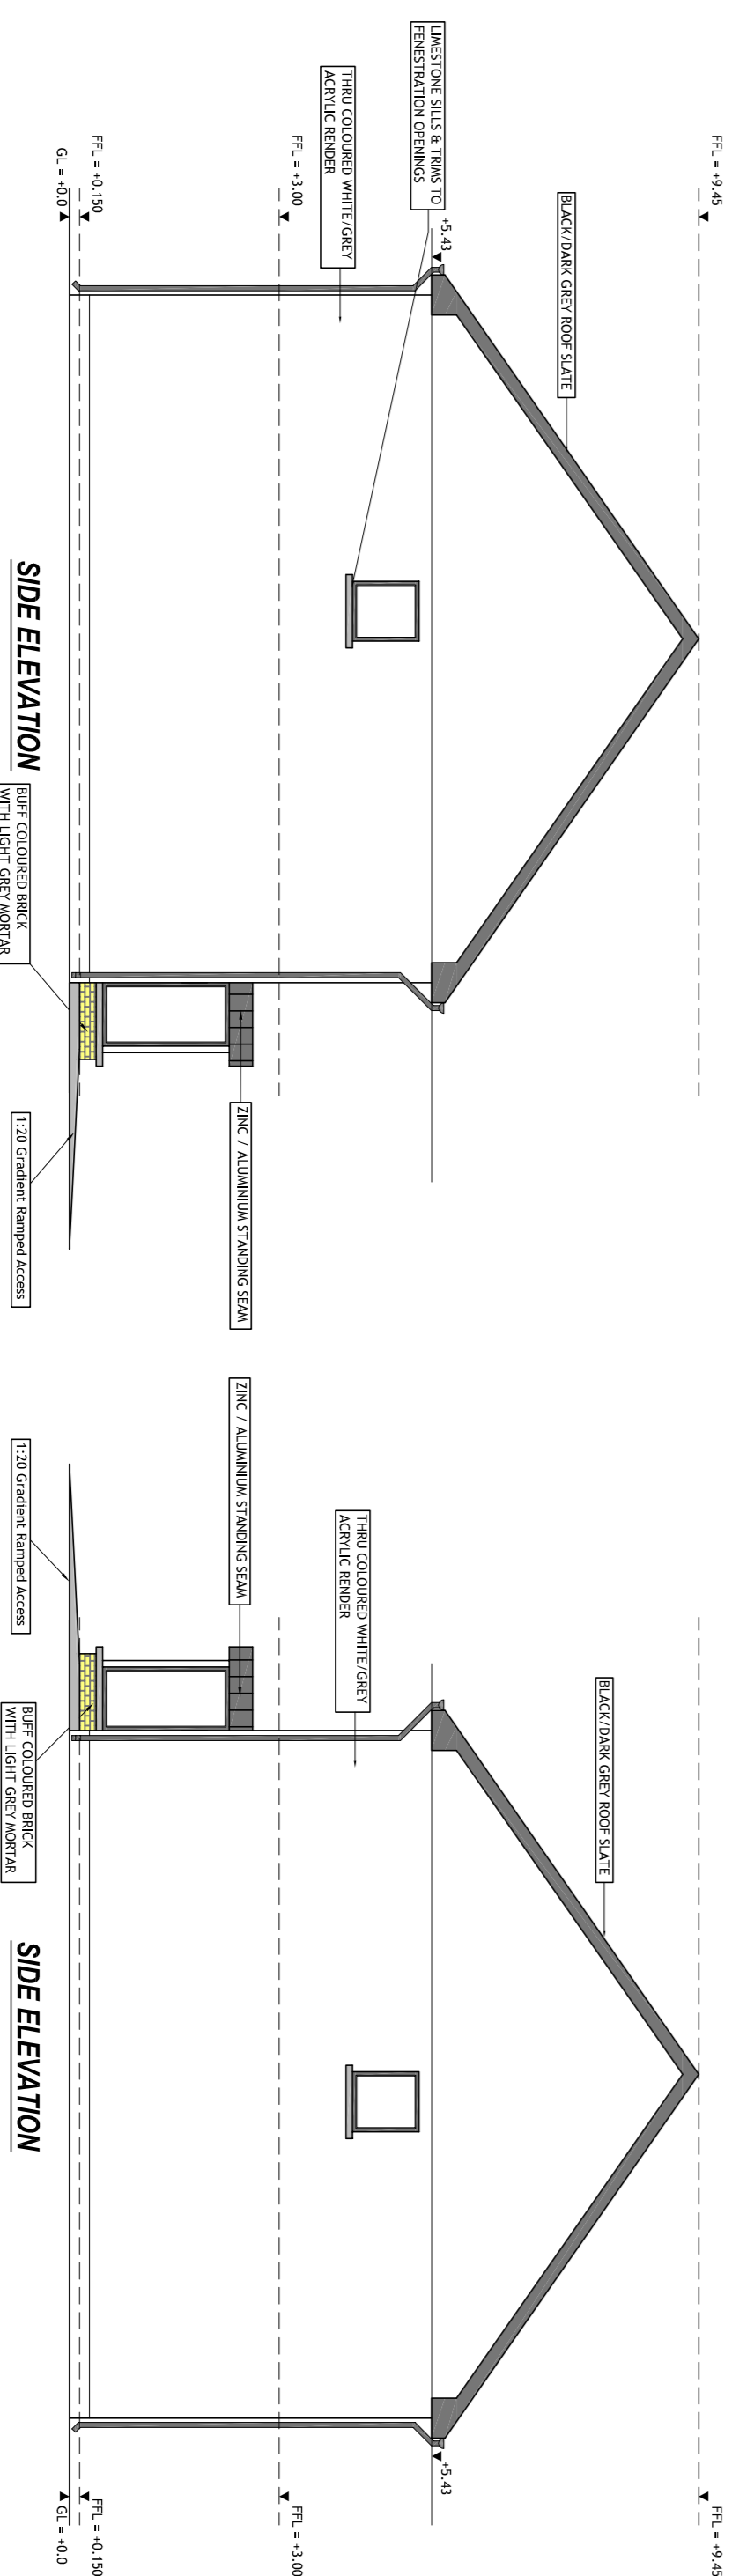

SIDE ELEVATION

SIDE ELEVATION

House Type 3B & 3B

THIS DRAWING IS TO BE READ IN CONJUNCTION WITH THE HOUSE TYPE DESIGN DOCUMENT AS PREPARED BY FOLEY & CROWLEY ARCHITECTS

REV.	MODIFICATIONS	BY	DATE

Note:
1. This drawing is the Copyright of Cunningham Design & Planning Limited.
2. Use of this drawing is restricted to the project for which it was prepared.
3. Any reproduction or use of this drawing without the written consent of Cunningham Design & Planning Limited is prohibited.
4. This drawing is to be read in conjunction with the Design Document.
5. This drawing is to be read in conjunction with the Building Regulations.

CUNNINGHAM DESIGN & PLANNING
www.cunninghamdesign.co.uk

Blair C. McAvoy OBE
Email: mcavoy@cunninghamdesign.co.uk

Drawings Title	Drawn By	Scale	Status	Date
House Type 3B & 3B - Floor Plan & Elevations	B. McAvoy	1:100 (A1)	Planning	Mar 2022

Proposed Residential Development
At Bloomfield Park, Boreham Road,
Edgeworthstown, Co. Longford