



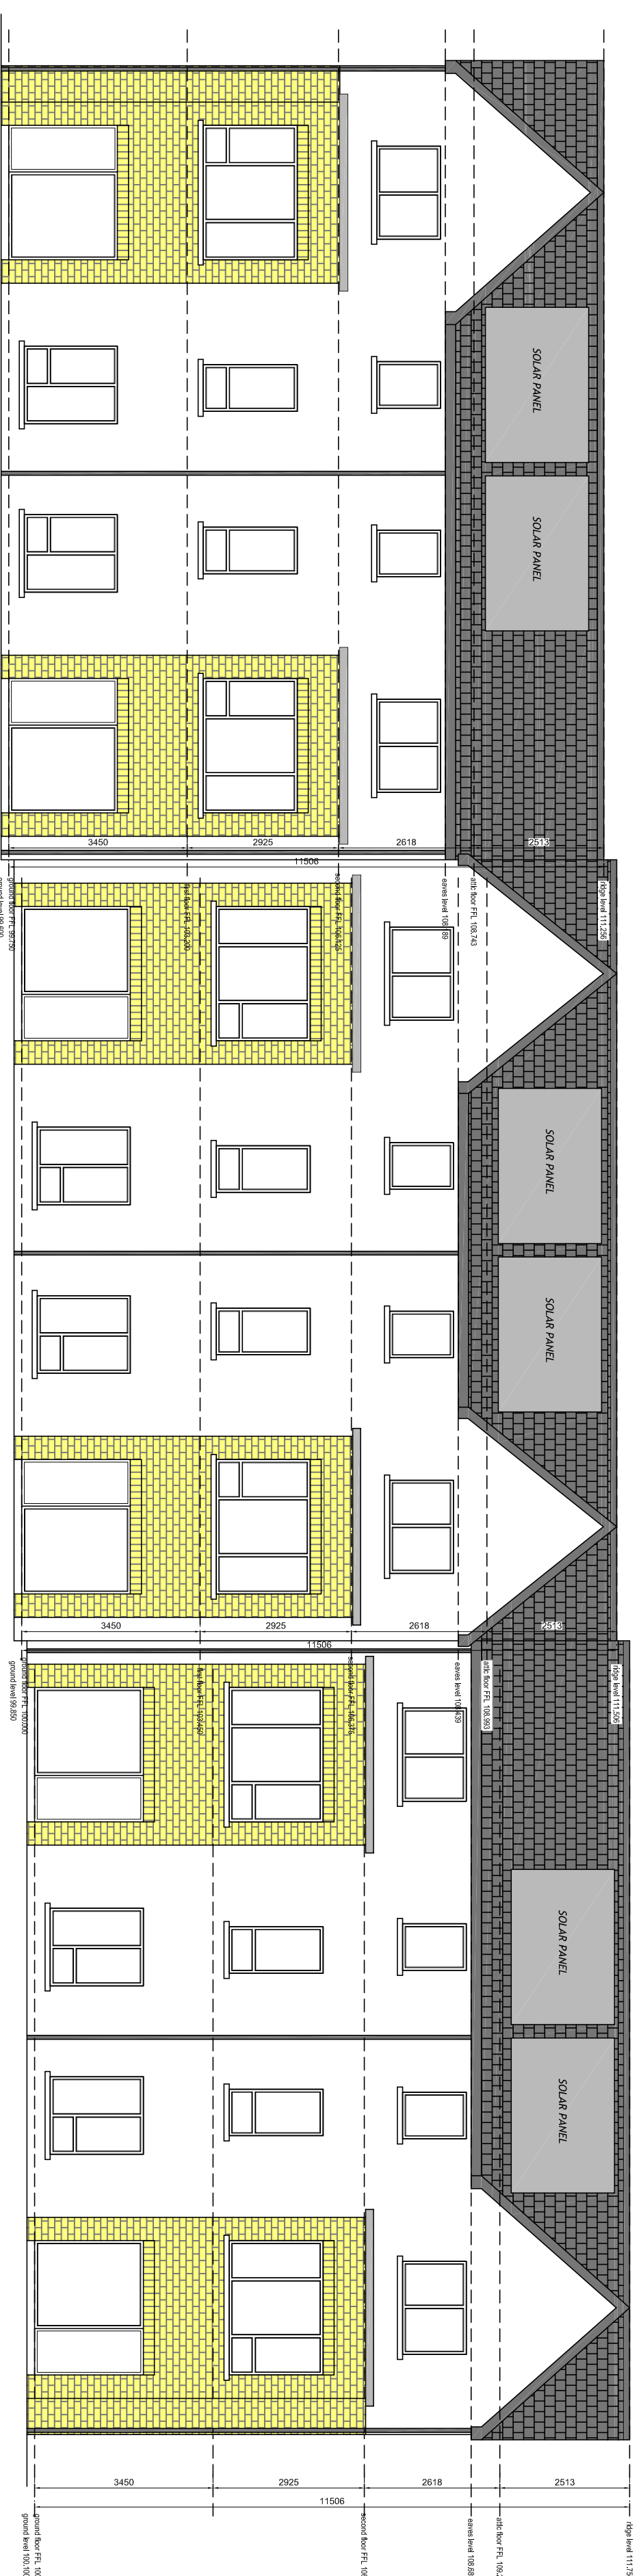


FRONT ELEVATION




REAR ELEVATION

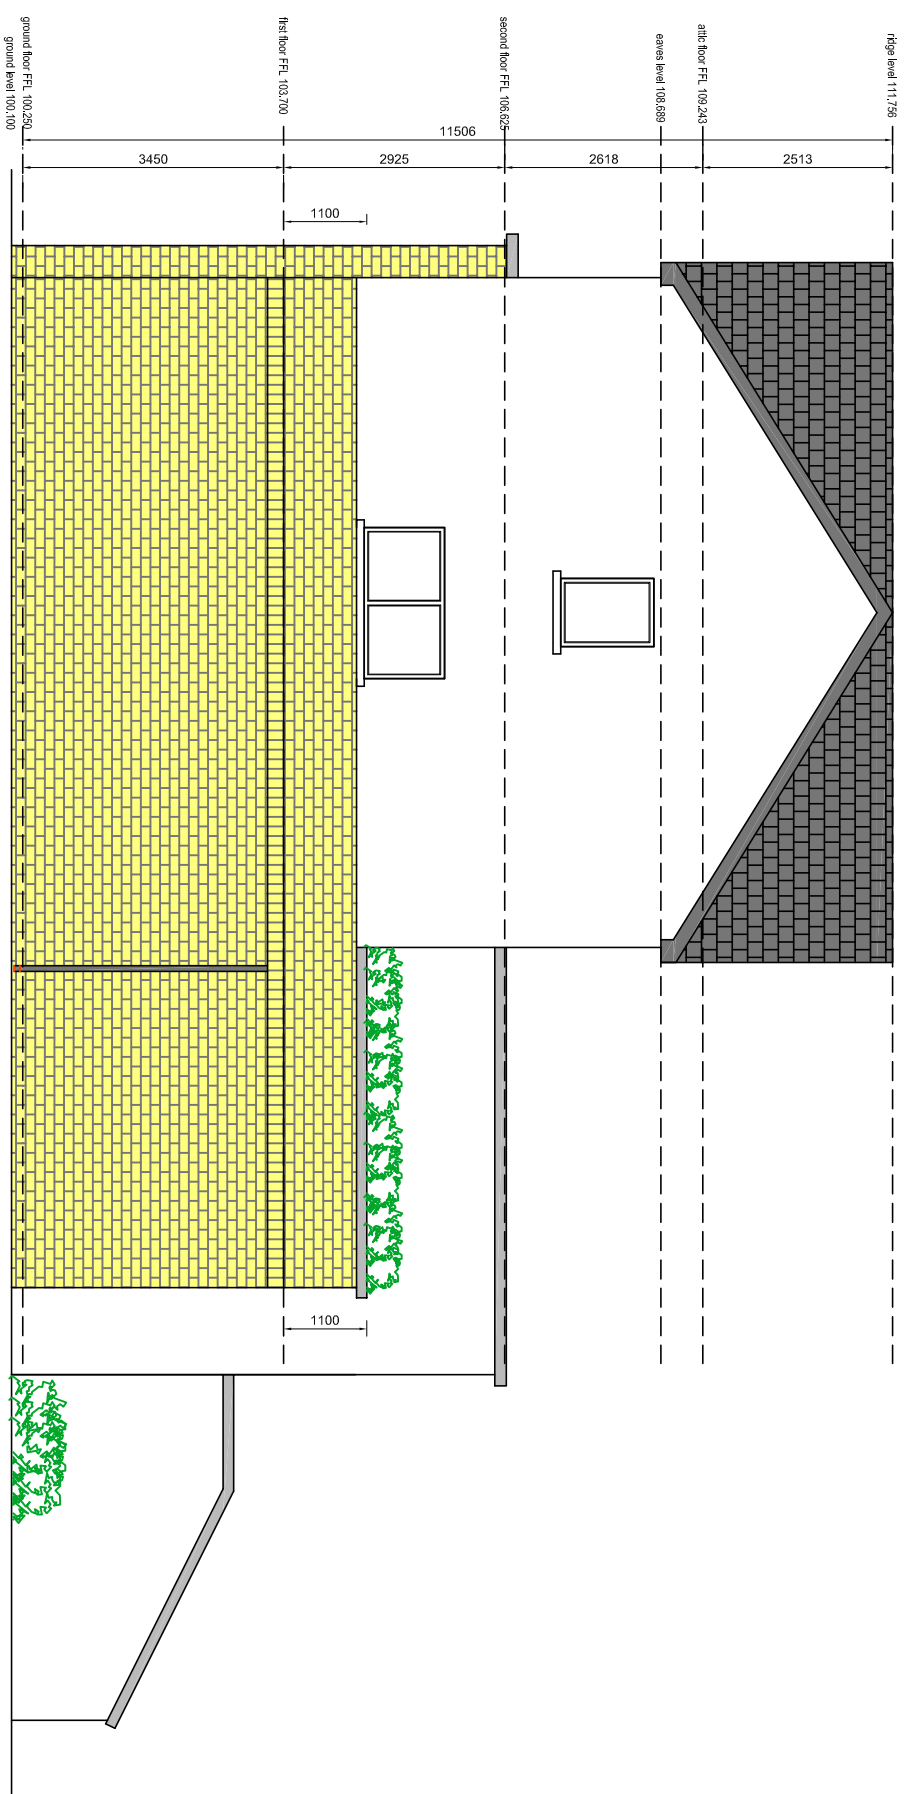

SIDE ELEVATION

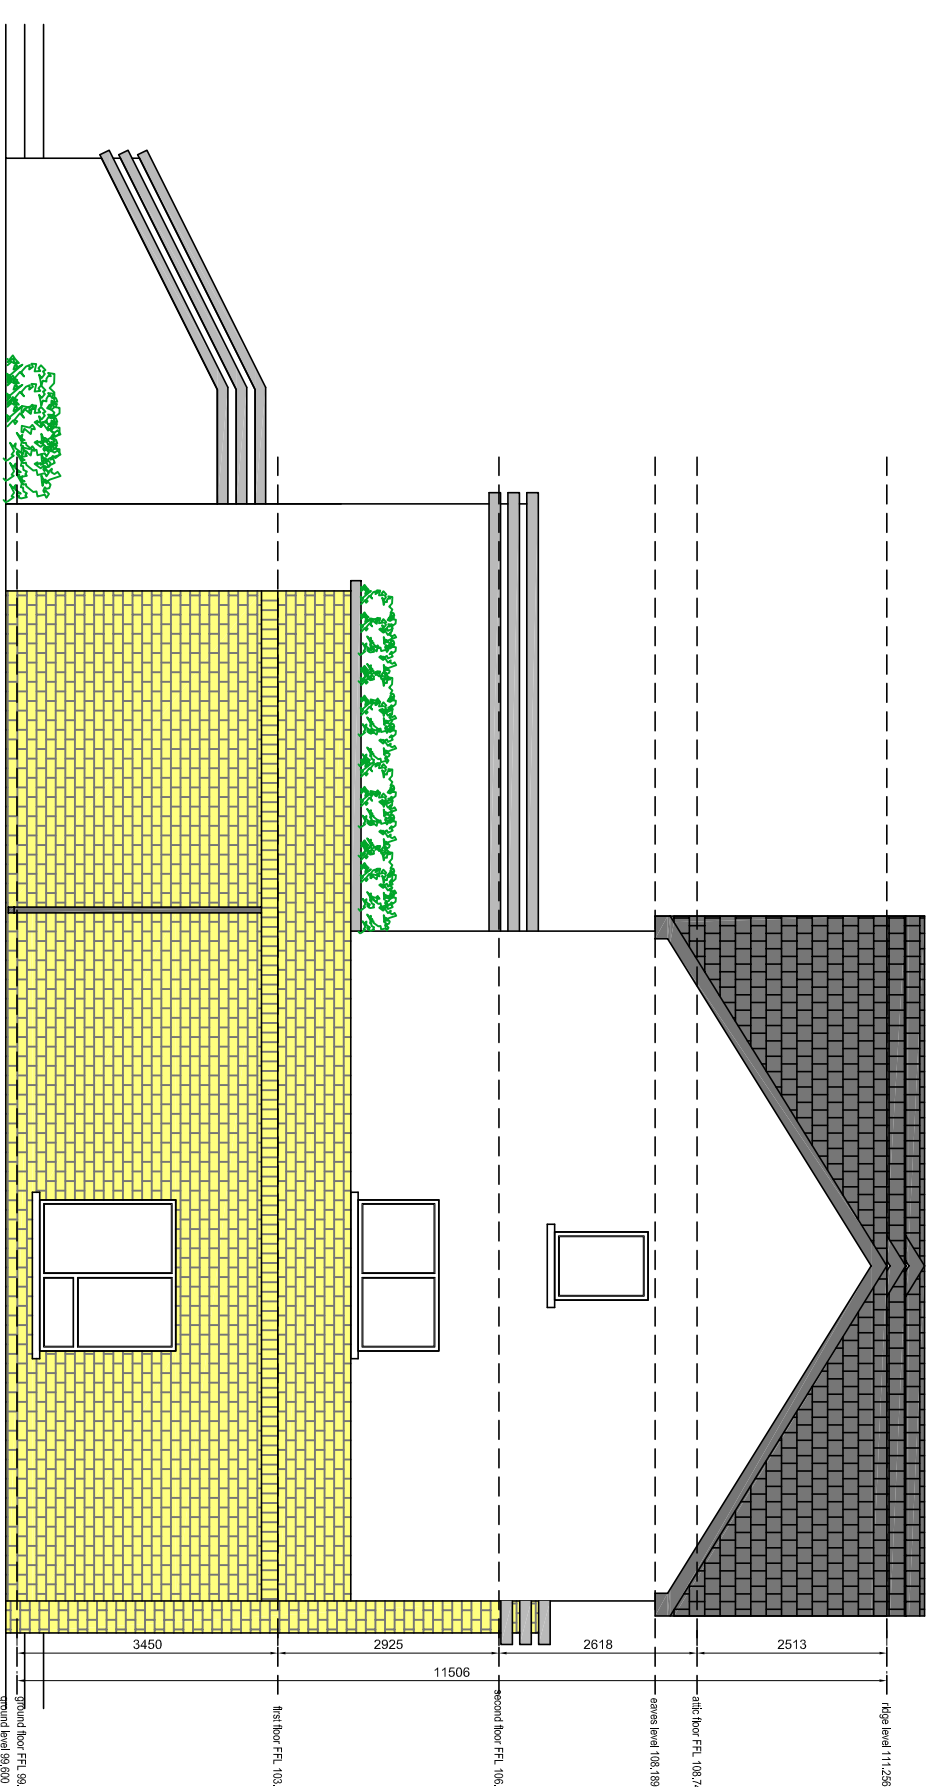

SIDE ELEVATION

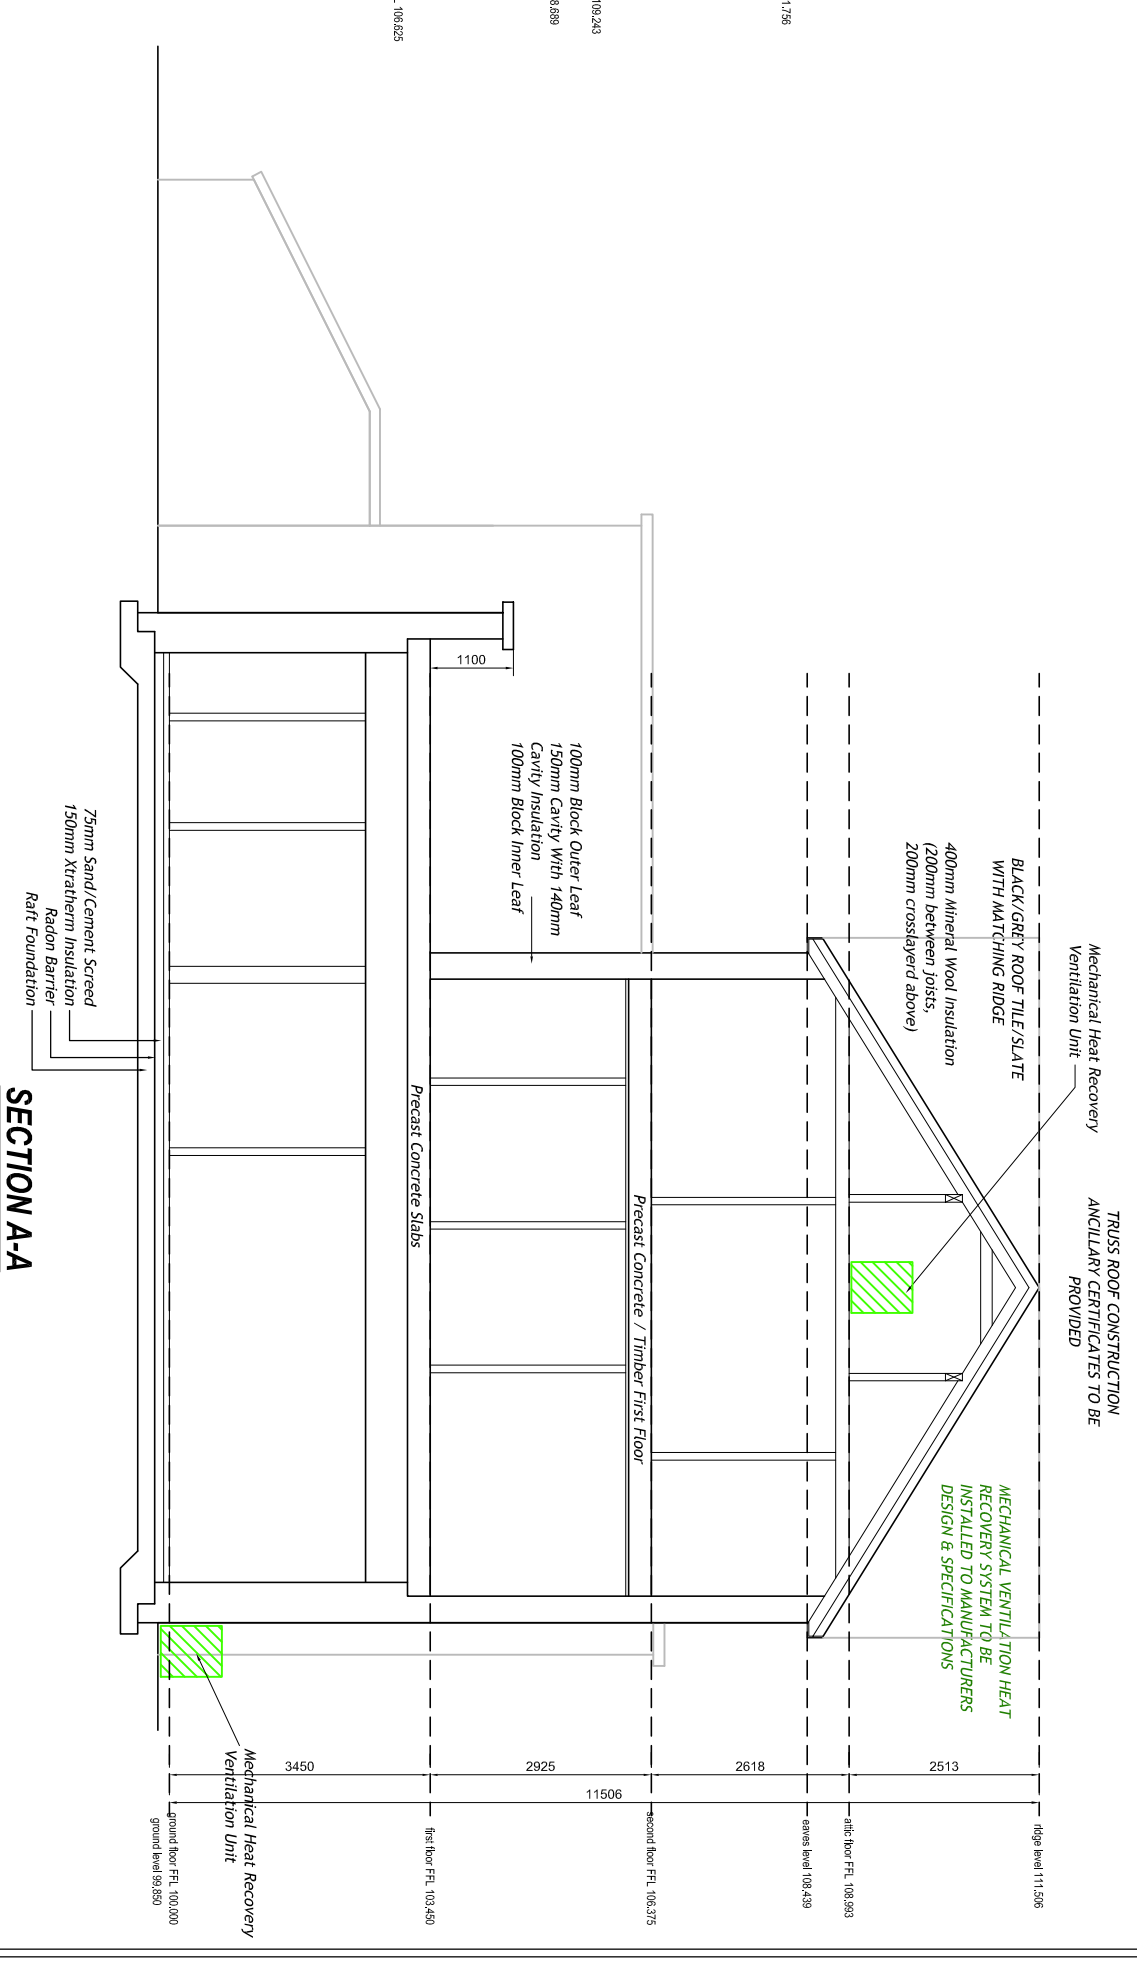

SECTION A-A

Block B

THIS DRAWING IS TO BE READ IN CONJUNCTION WITH THE HOUSE TYPE DESIGN DOCUMENT AS PREPARED BY FOLEY & CROWLEY ARCHITECTS

REV.	MODIFICATIONS	BY	DATE

Note:

1. Drawings Are Copyright Of Cunningham Design & Planning
2. Use Figure Dimensions Only - Coordinate With Conditions Or Footings To Be Entered On A Soil Condition Report
3. All Structural Situations To Be Verified On-Site By Qualified
4. All Structural Situations To Be Verified On-Site By Qualified
5. Prior To The Commencement Of The Development, It Is The Client/Developer's Responsibility To Consult With A Qualified Professional Engineer For The Building Regulations

CUNNINGHAM DESIGN & PLANNING
www.cunninghamdesign.co.uk

Block B - Elevations & Section
Project: Proposed Residential Development At Broomfield Park, Broomfield Road, Edgworthstown, Co. Longford

Page No. 043 Of 043
Email: info@cunninghamdesign.co.uk

Drawn By: B.A.McVey
Checked By: J.A.McVey
Date: 11/08/14
Project: Proposed Residential Development At Broomfield Park, Broomfield Road, Edgworthstown, Co. Longford