

GROUND FLOOR END UNIT
FLOOR AREA: 91.78sq.m

NO.	DESCRIPTION	AREA (sq.m)	TOTAL AREA (sq.m)
1	ENTRANCE HALL	4.00	4.00
2	STORAGE	1.50	5.50
3	BATHROOM	5.50	11.00
4	REAR PORCH	3.75	14.75
5	KITCHEN/DINING/LIVING	62.03	76.78
6	REAR GARDEN	15.00	91.78

GROUND FLOOR MID UNIT
FLOOR AREA: 91.78sq.m

NO.	DESCRIPTION	AREA (sq.m)	TOTAL AREA (sq.m)
1	ENTRANCE HALL	4.00	4.00
2	STORAGE	1.50	5.50
3	BATHROOM	5.50	11.00
4	REAR PORCH	3.75	14.75
5	KITCHEN/DINING/LIVING	62.03	76.78
6	REAR GARDEN	15.00	91.78

GROUND FLOOR END UNIT
FLOOR AREA: 91.98sq.m

NO.	DESCRIPTION	AREA (sq.m)	TOTAL AREA (sq.m)
1	ENTRANCE HALL	4.00	4.00
2	STORAGE	1.50	5.50
3	BATHROOM	5.50	11.00
4	REAR PORCH	3.75	14.75
5	KITCHEN/DINING/LIVING	62.23	76.98
6	REAR GARDEN	15.00	91.98

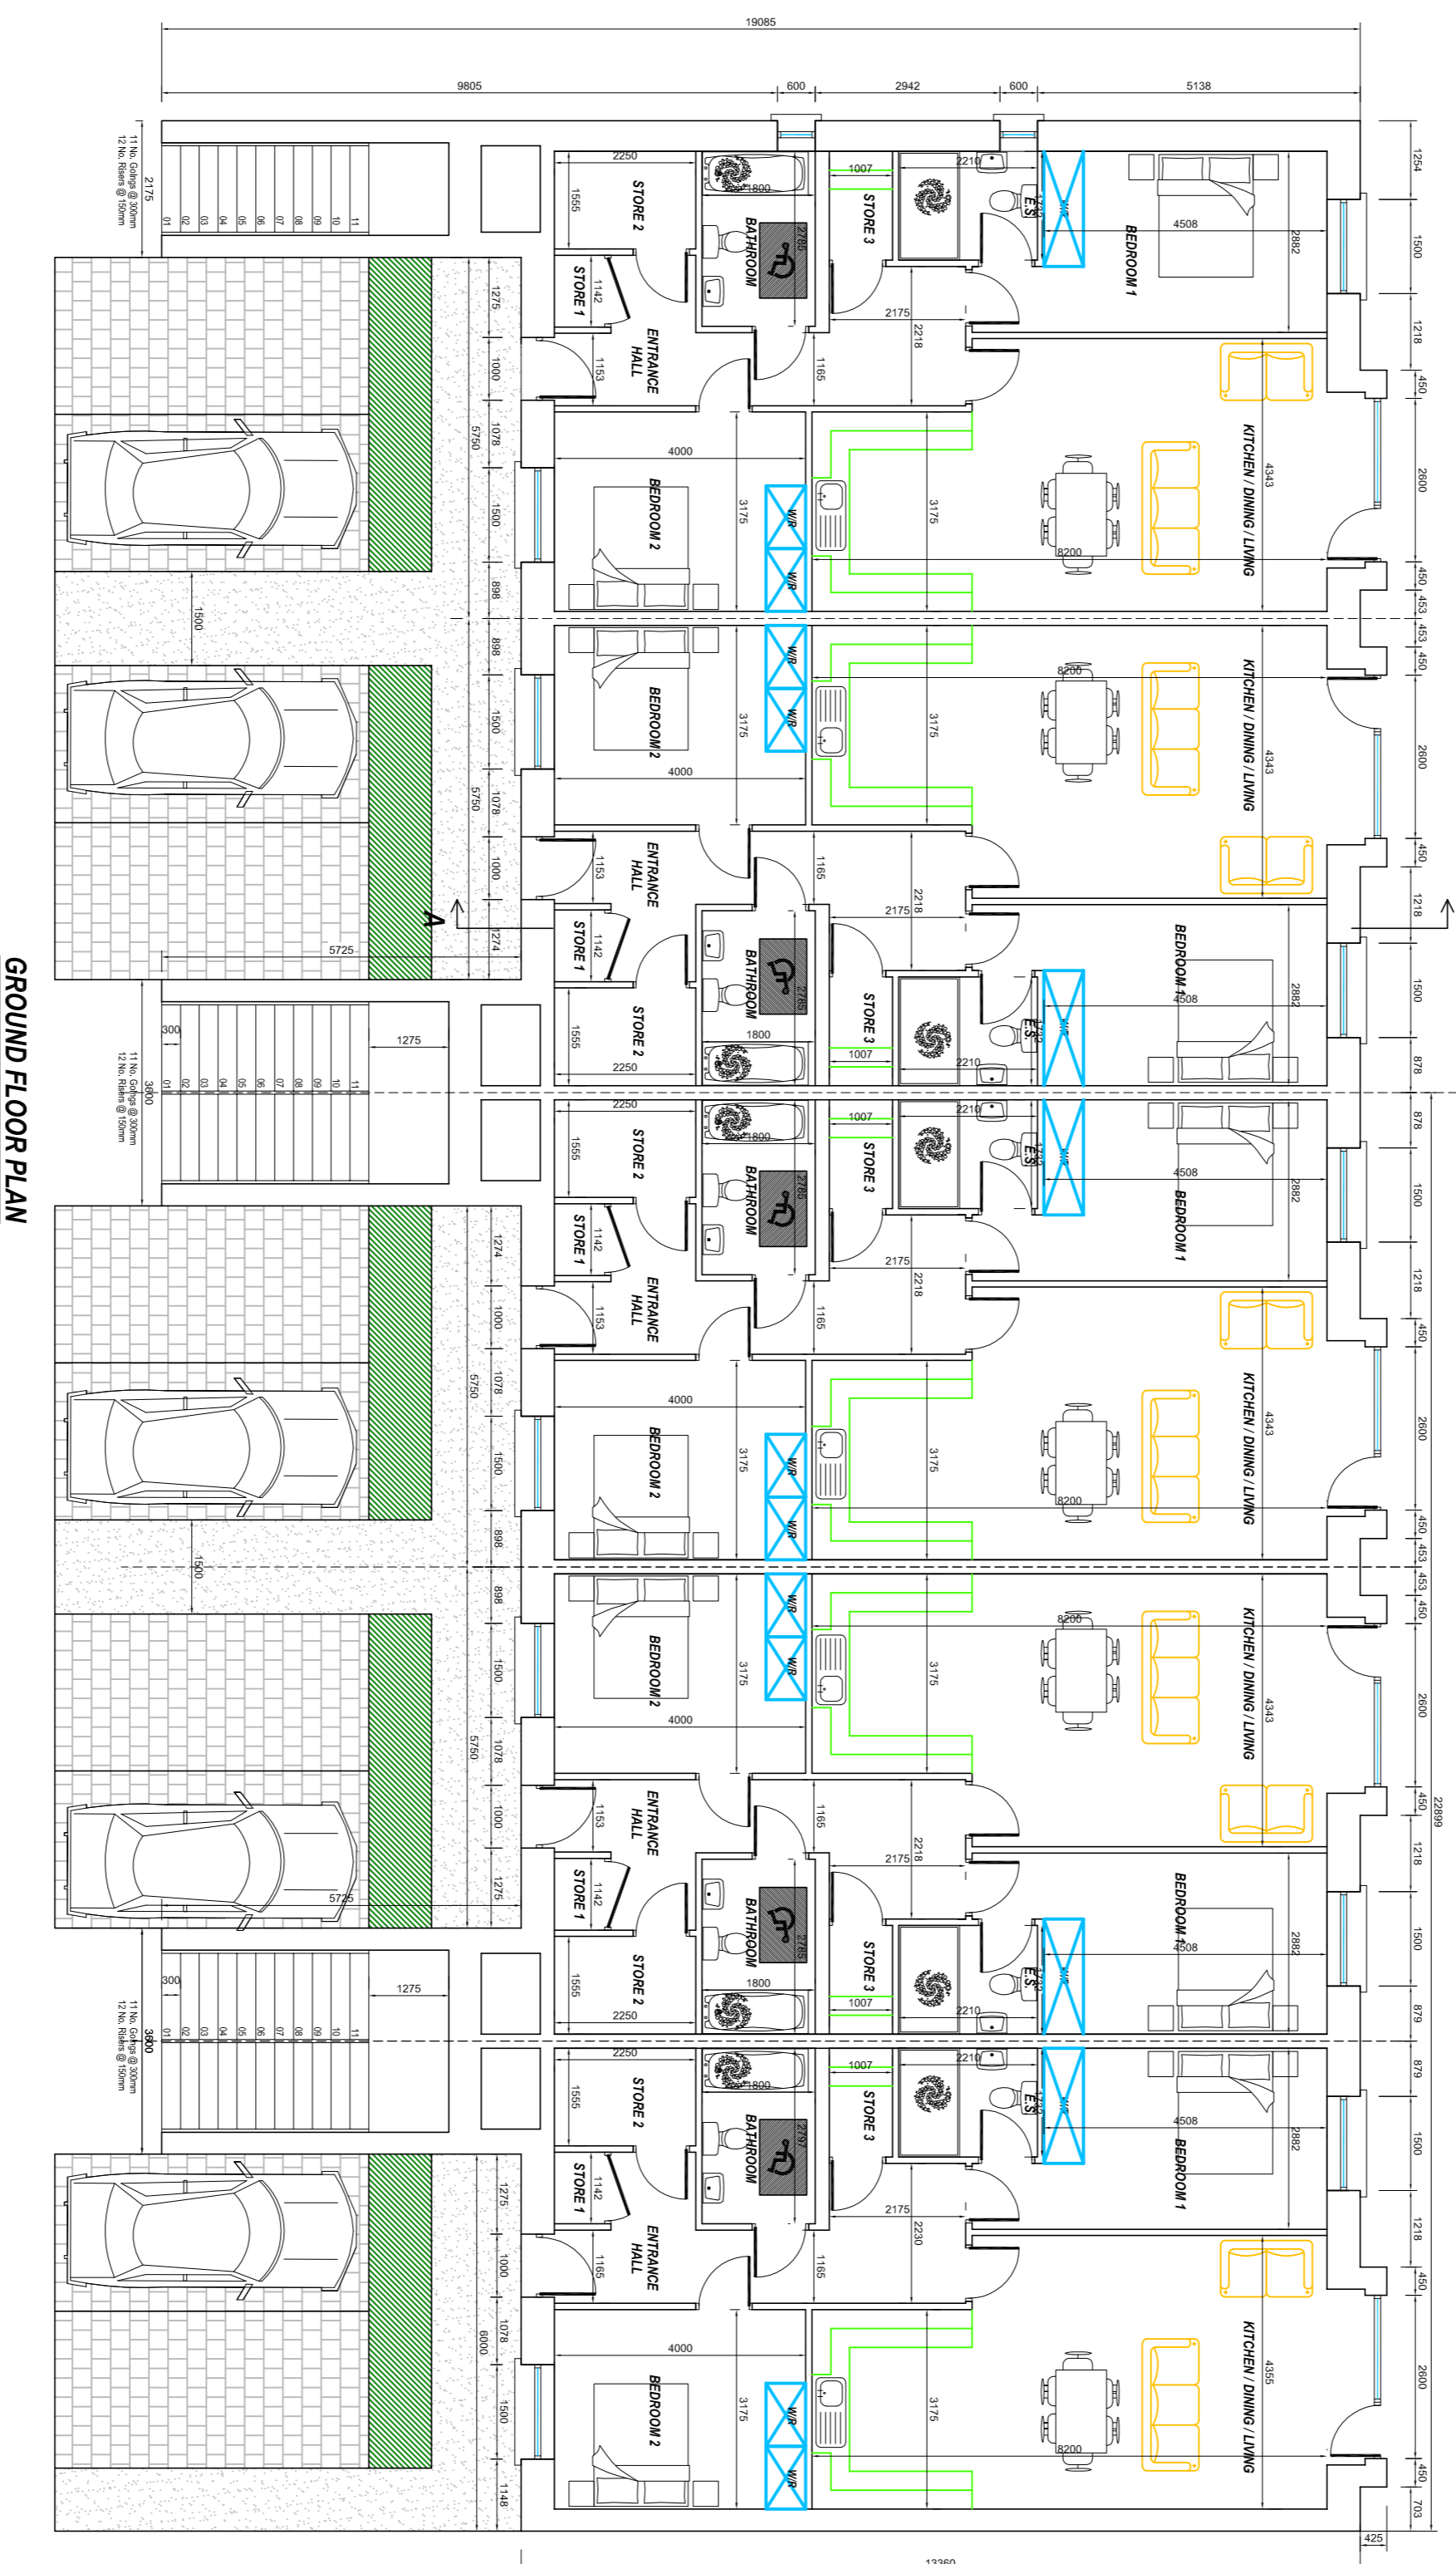

GROUND FLOOR PLAN

1. Dimensions are Copyright Of Cunningham Design & Planning
 2. Use Fixed Dimensions Only, Do Not Vary With Conditions Of Planning In The Event Of A Successful Planning Application
 3. All Structural Elements To Be Verified On-Site By Qualified
 4. Refer To The Commencement Of The Development, It Is The
 5. Client's Responsibility To Obtain A Certificate Of Completion
 Document From The Building Regulators.

REV.	MODIFICATIONS	BY	DATE

Notes:
 1. Dimensions are Copyright Of Cunningham Design & Planning
 2. Use Fixed Dimensions Only, Do Not Vary With Conditions Of Planning In The Event Of A Successful Planning Application
 3. All Structural Elements To Be Verified On-Site By Qualified
 4. Refer To The Commencement Of The Development, It Is The
 5. Client's Responsibility To Obtain A Certificate Of Completion
 Document From The Building Regulators.

CUNNINGHAM
DESIGN & PLANNING
www.cunninghamdesign.co.uk

Block D - Ground Floor Plan

Date: 11/01/2022
 Drawn By: SJA
 Scale: 1:100
 Project: Proposed Residential Development At Bloomfield Park, Broomfield Road, Edgworthstown, Co. Longford

Block D

THIS DRAWING IS TO BE READ IN CONJUNCTION WITH THE HOUSE TYPE DESIGN DOCUMENT AS PREPARED BY FOLEY & CROWLEY ARCHITECTS