




FLOOR PLAN

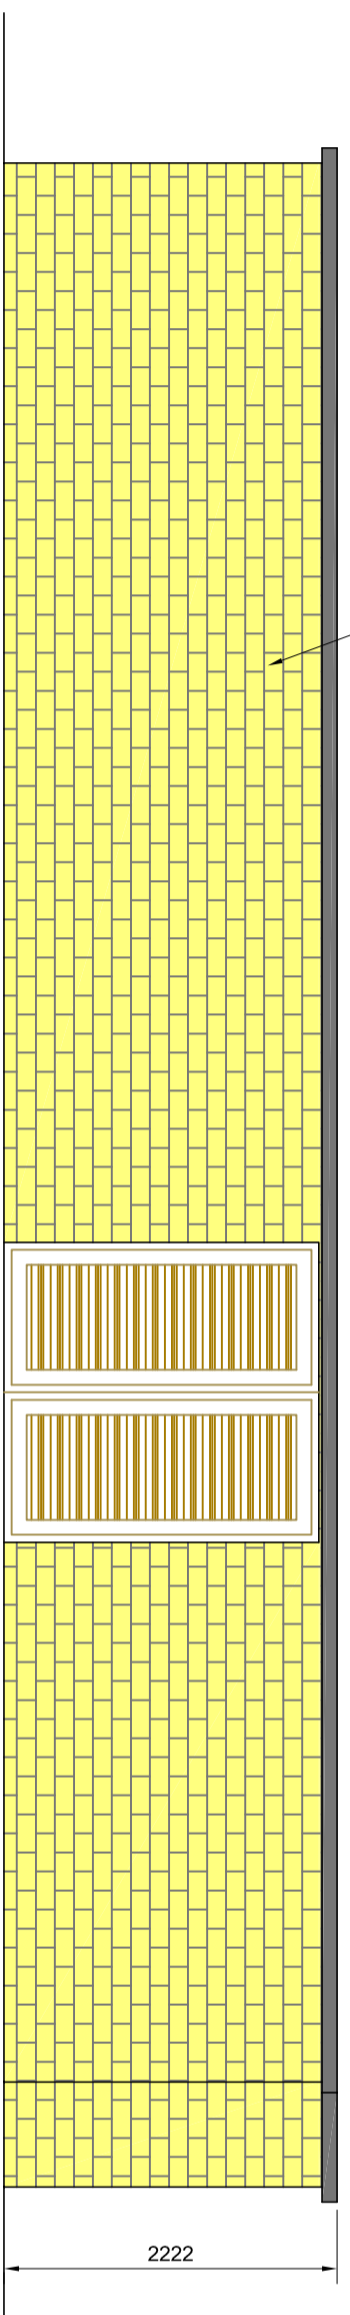


FRONT ELEVATION

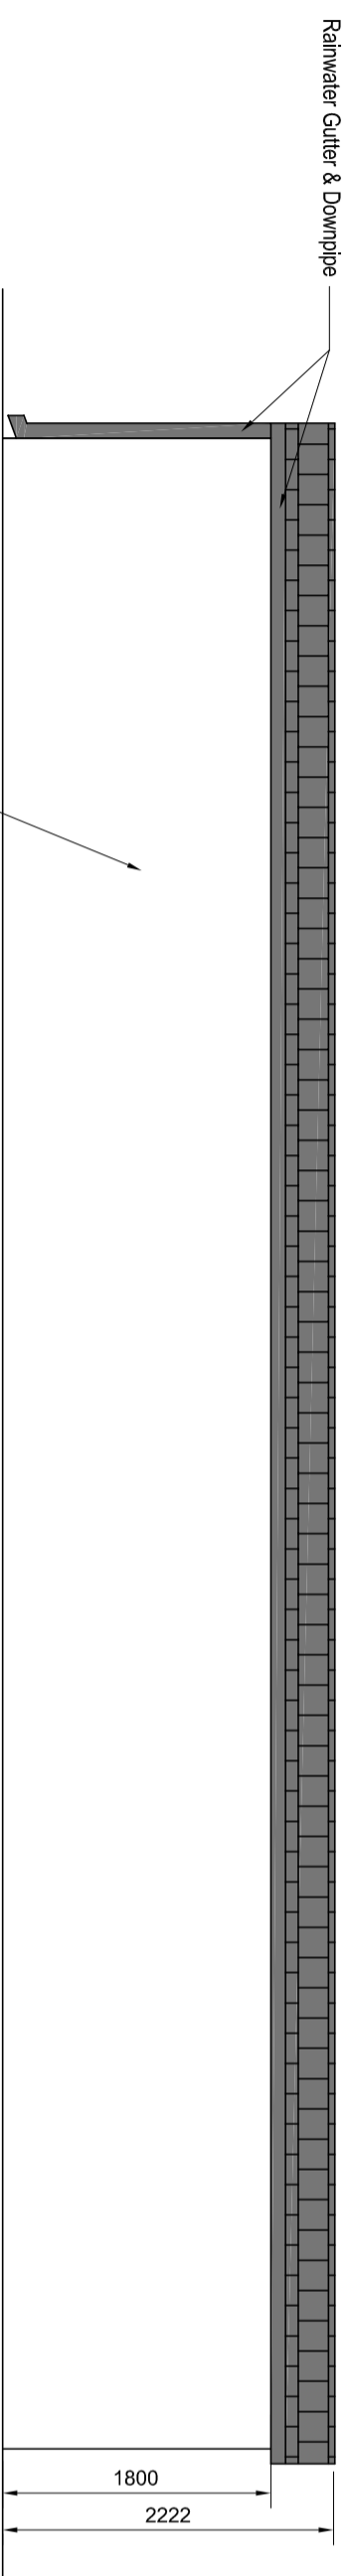

REAR ELEVATION

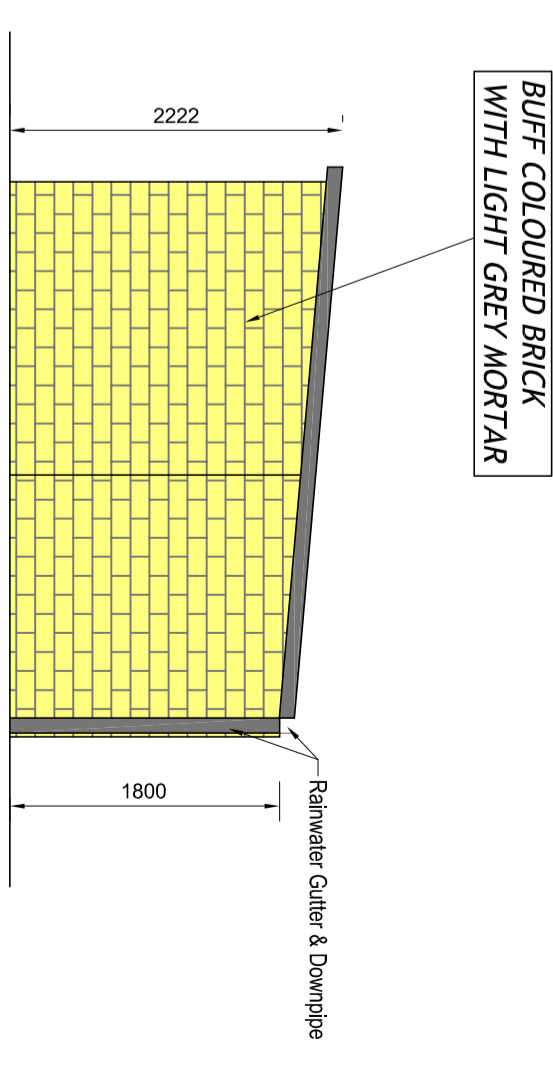

SIDE ELEVATION

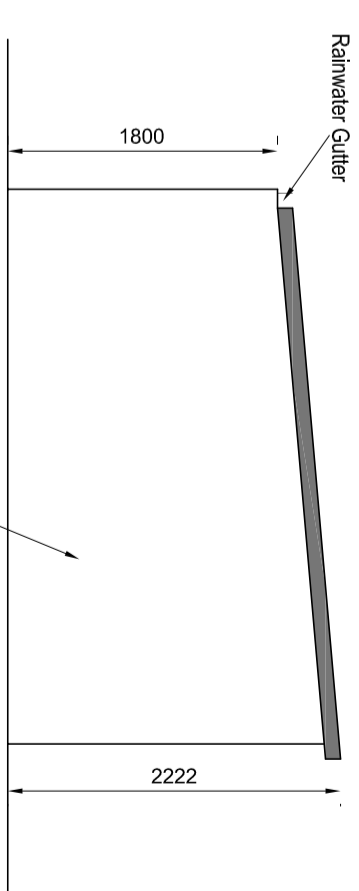

SIDE ELEVATION

Notes:
 1. All drawings are Copyright of Cunningham Design & Planning Limited.
 2. Use Figure Dimensions Only, Coordinate With Conditions Of Planning In The Event Of A Successful Planning Application.
 3. All Structural Details To Be Verified On-Site By Qualified Chartered Engineers.
 4. Refer To The Commencement Of The Development, It Is The Chartered Engineers Responsibility To Consult With A Qualified Chartered Surveyor To Verify The Proposed Planning Application Document Part L Of The Building Regulations.

REV.	MODIFICATIONS	BY	DATE

CUNNINGHAM DESIGN&PLANNING
 Block C, 14-16A, Cornhill, London, EC3A 3DF
 Phone: +44 (0) 20 7460 1111 Email: info@cunninghamdesignandplanning.com

Estate & Management Store

Drawn By	Scale	Status	Date
24	1:50 (A2)	Planning	Mar 2022

Proposed Residential Development
 Al Bournfield Park, Brackley Road,
 Edgemonstown, Co. Longford

Estate & Management Store