



ITEM	QUANTITY	UNIT	DESCRIPTION
1	1	Sq. M	Roofing
2	1	Sq. M	External Wall
3	1	Sq. M	Internal Wall
4	1	Sq. M	Floor
5	1	Sq. M	Basement
6	1	Sq. M	Attic
7	1	Sq. M	Garage
8	1	Sq. M	Driveway
9	1	Sq. M	Pathway
10	1	Sq. M	Other

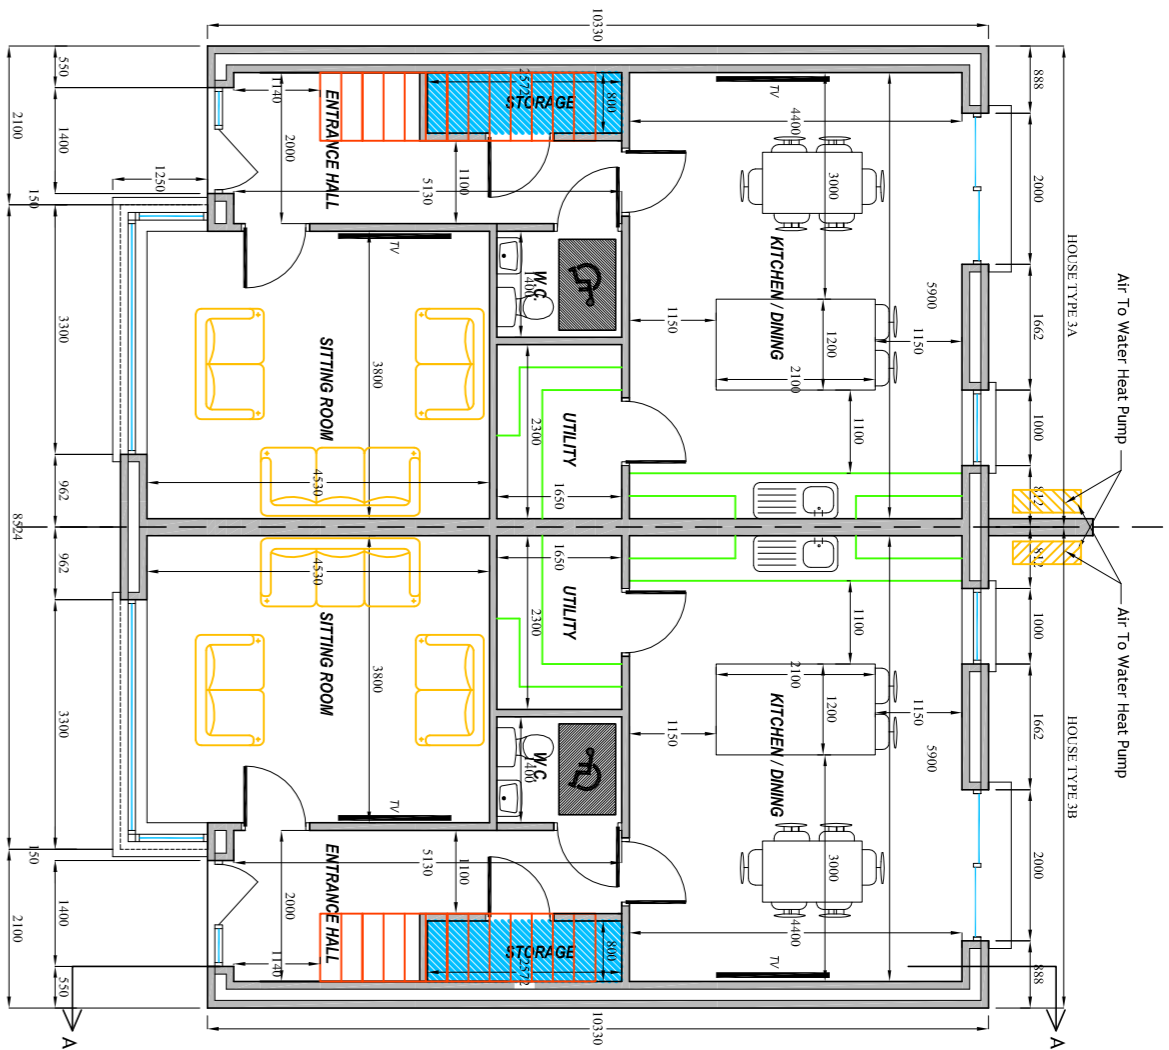


GROUND FLOOR PLAN

GROUND FLOOR AREA OF EACH DWELLING: 615sq.m.
FIRST FLOOR AREA OF EACH DWELLING: 575sq.m.
TOTAL FLOOR AREA OF EACH DWELLING: 1189sq.m.

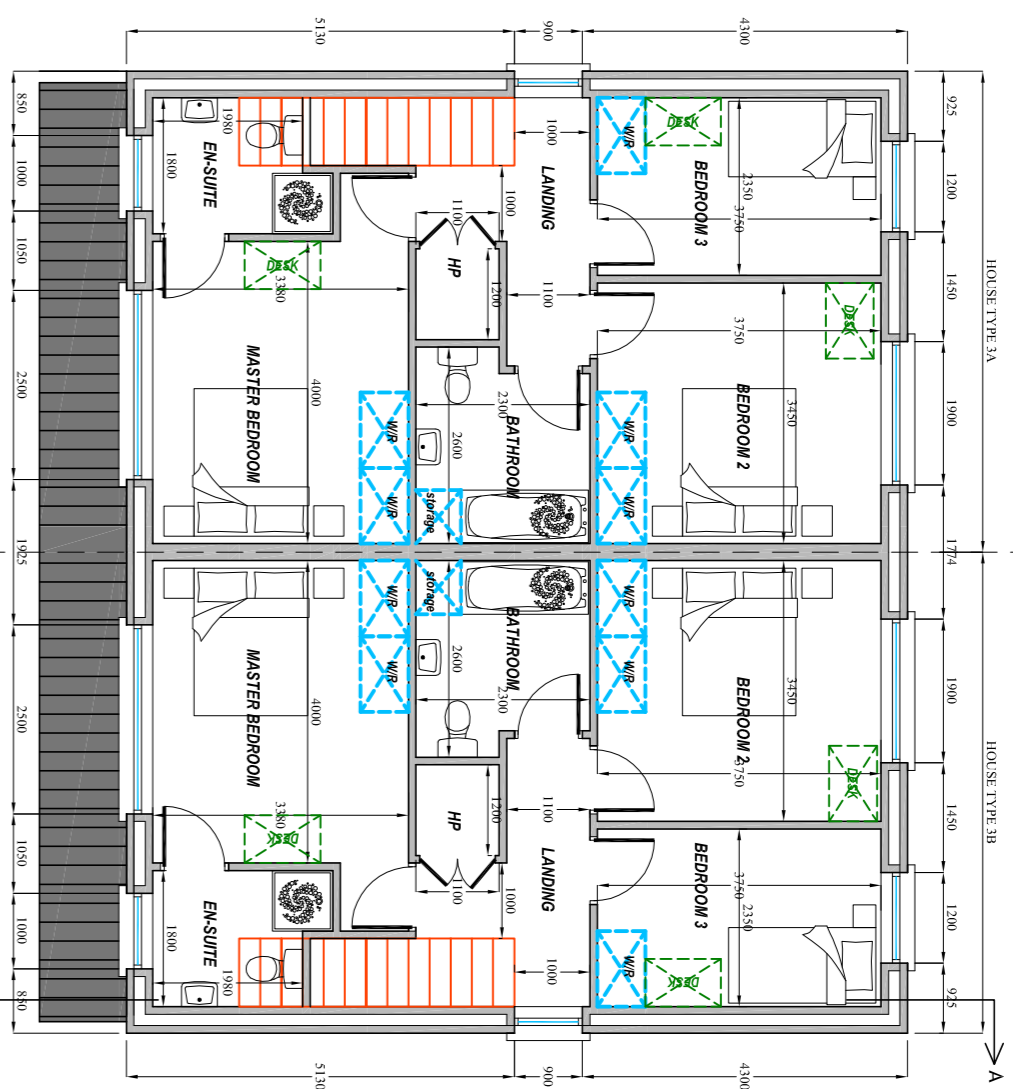


FIRST FLOOR PLAN

ITEM	QUANTITY	UNIT	DESCRIPTION
1	1	Sq. M	Roofing
2	1	Sq. M	External Wall
3	1	Sq. M	Internal Wall
4	1	Sq. M	Floor
5	1	Sq. M	Basement
6	1	Sq. M	Attic
7	1	Sq. M	Garage
8	1	Sq. M	Driveway
9	1	Sq. M	Pathway
10	1	Sq. M	Other

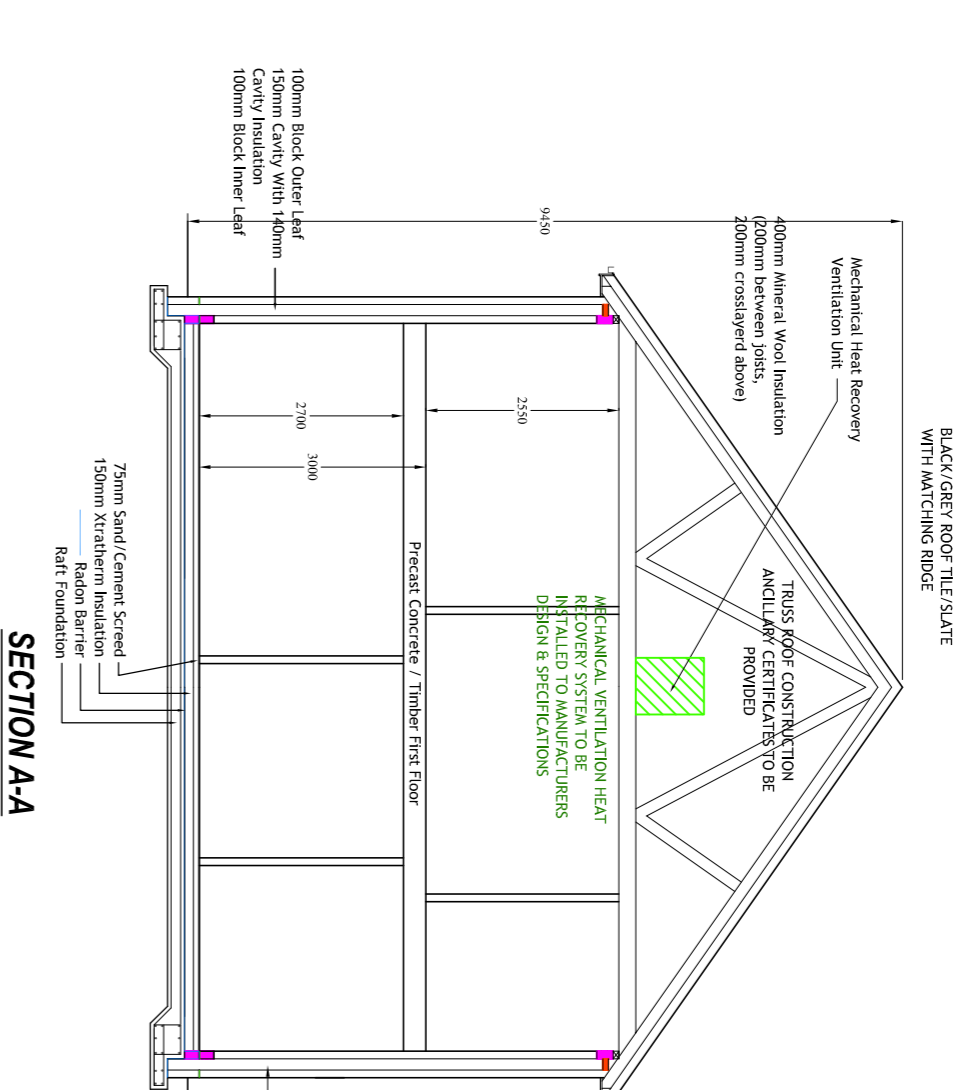


SECTION A-A

Under Floor Heating Ground Floor Only
Aluminum Radiators On First Floor

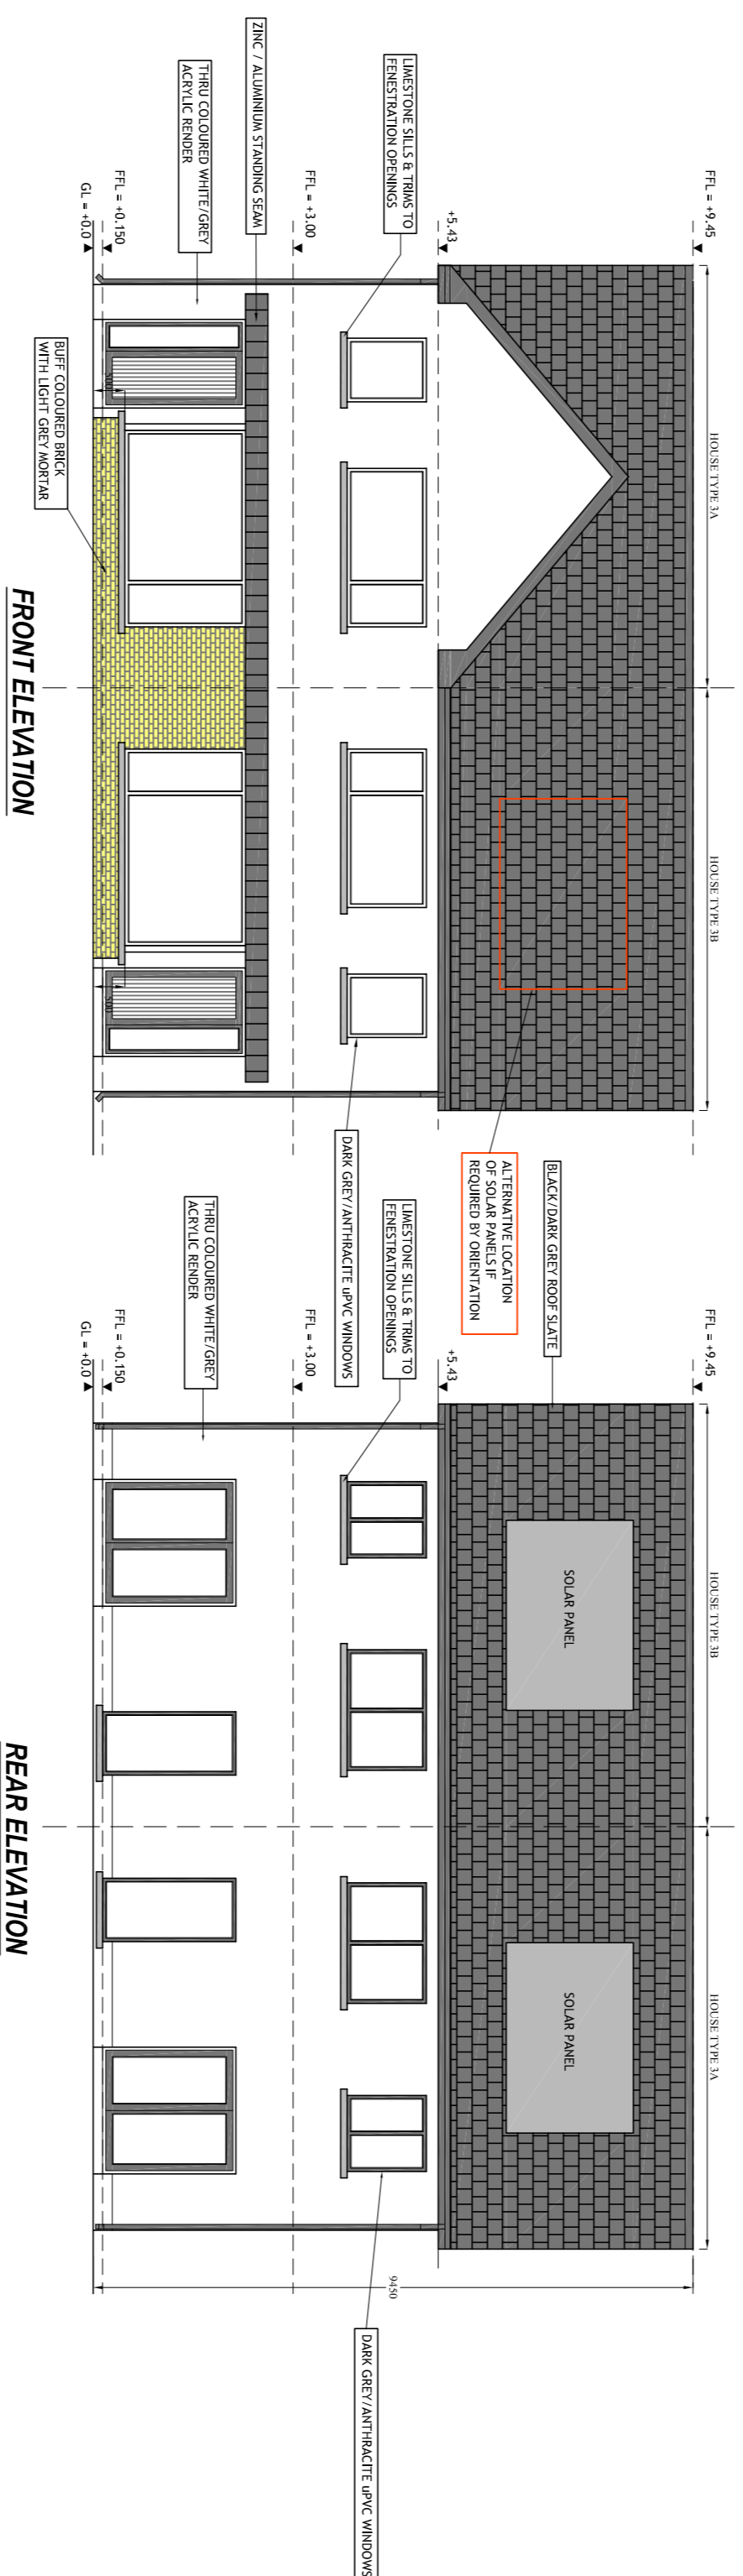

FRONT ELEVATION

REAR ELEVATION

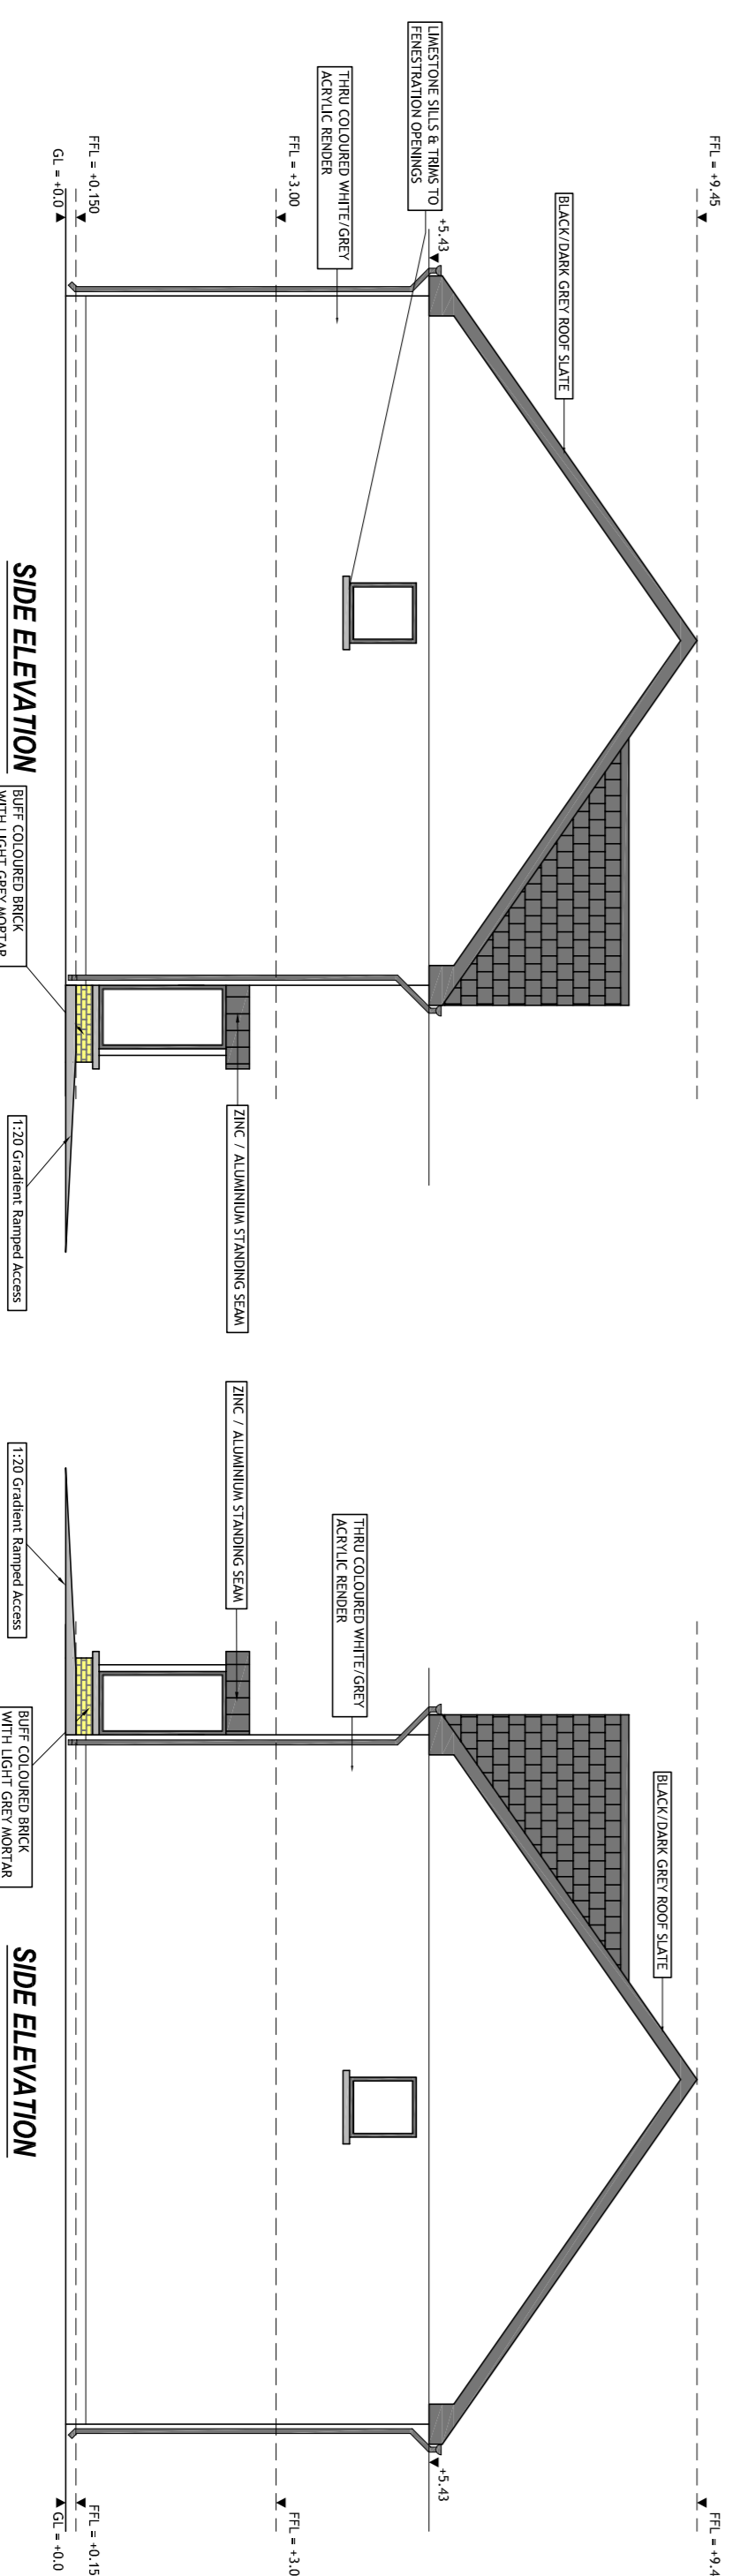

SIDE ELEVATION

SIDE ELEVATION

House Type 3A & 3B

THIS DRAWING IS TO BE READ IN CONJUNCTION WITH THE HOUSE TYPE DESIGN DOCUMENT AS PREPARED BY FOLEY & CROWLEY ARCHITECTS

REV.	MODIFICATIONS	BY	DATE

Notes:
1. All drawings are Copyright of Cunningham Design & Planning Limited.
2. All drawings are for the use of the Client only.
3. Drawings to be Read in Strict Conjunction With Conditions of Planning in The Event of A Successful Planning Application.
4. All drawings are for the use of the Client only.
5. All drawings are for the use of the Client only.
6. All drawings are for the use of the Client only.
7. All drawings are for the use of the Client only.
8. All drawings are for the use of the Client only.
9. All drawings are for the use of the Client only.
10. All drawings are for the use of the Client only.

CUNNINGHAM DESIGN & PLANNING
Architects
100, The Quadrant, London, W1R 0AS
Phone: +44 (0) 20 7493 4400
Email: info@cunninghamdesign.com

House Type 3A & 3B - Floor Plan & Elevations

Drawn By:	Scale:	Status:	Date:
B. McVey	1:100 (A1)	Planning	Mar 2022

Proposed Residential Development
At Bloomfield Park, Braeklin Road,
Edgeworthstown, Co. Longford