



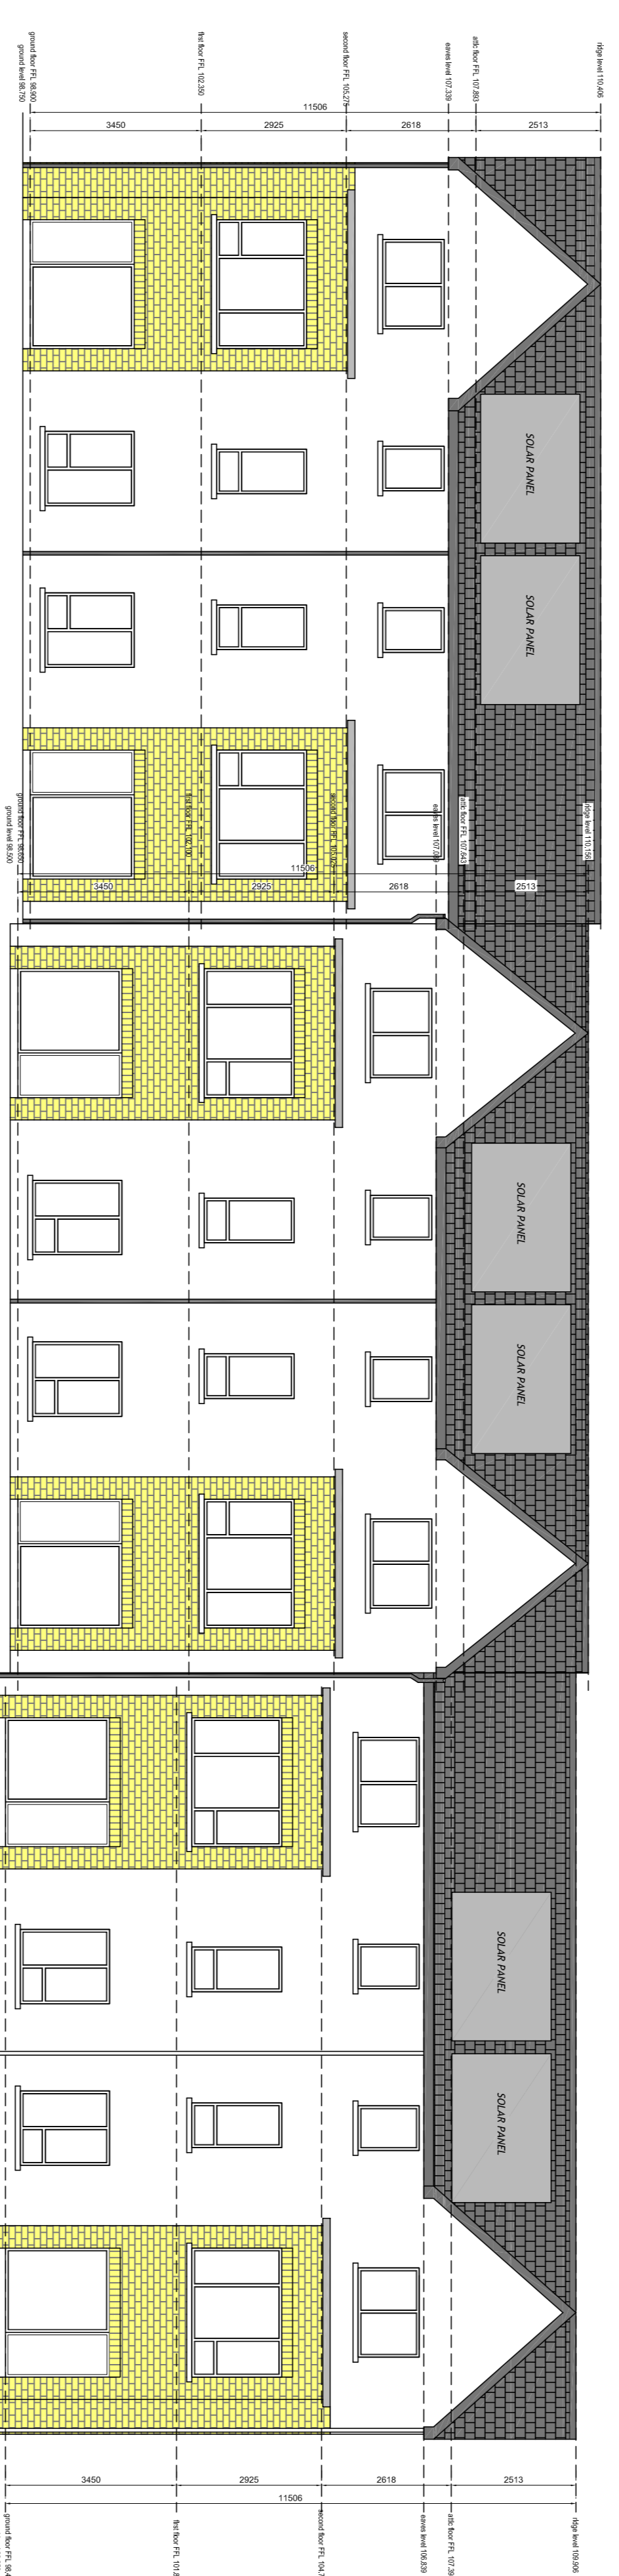


FRONT ELEVATION




REAR ELEVATION

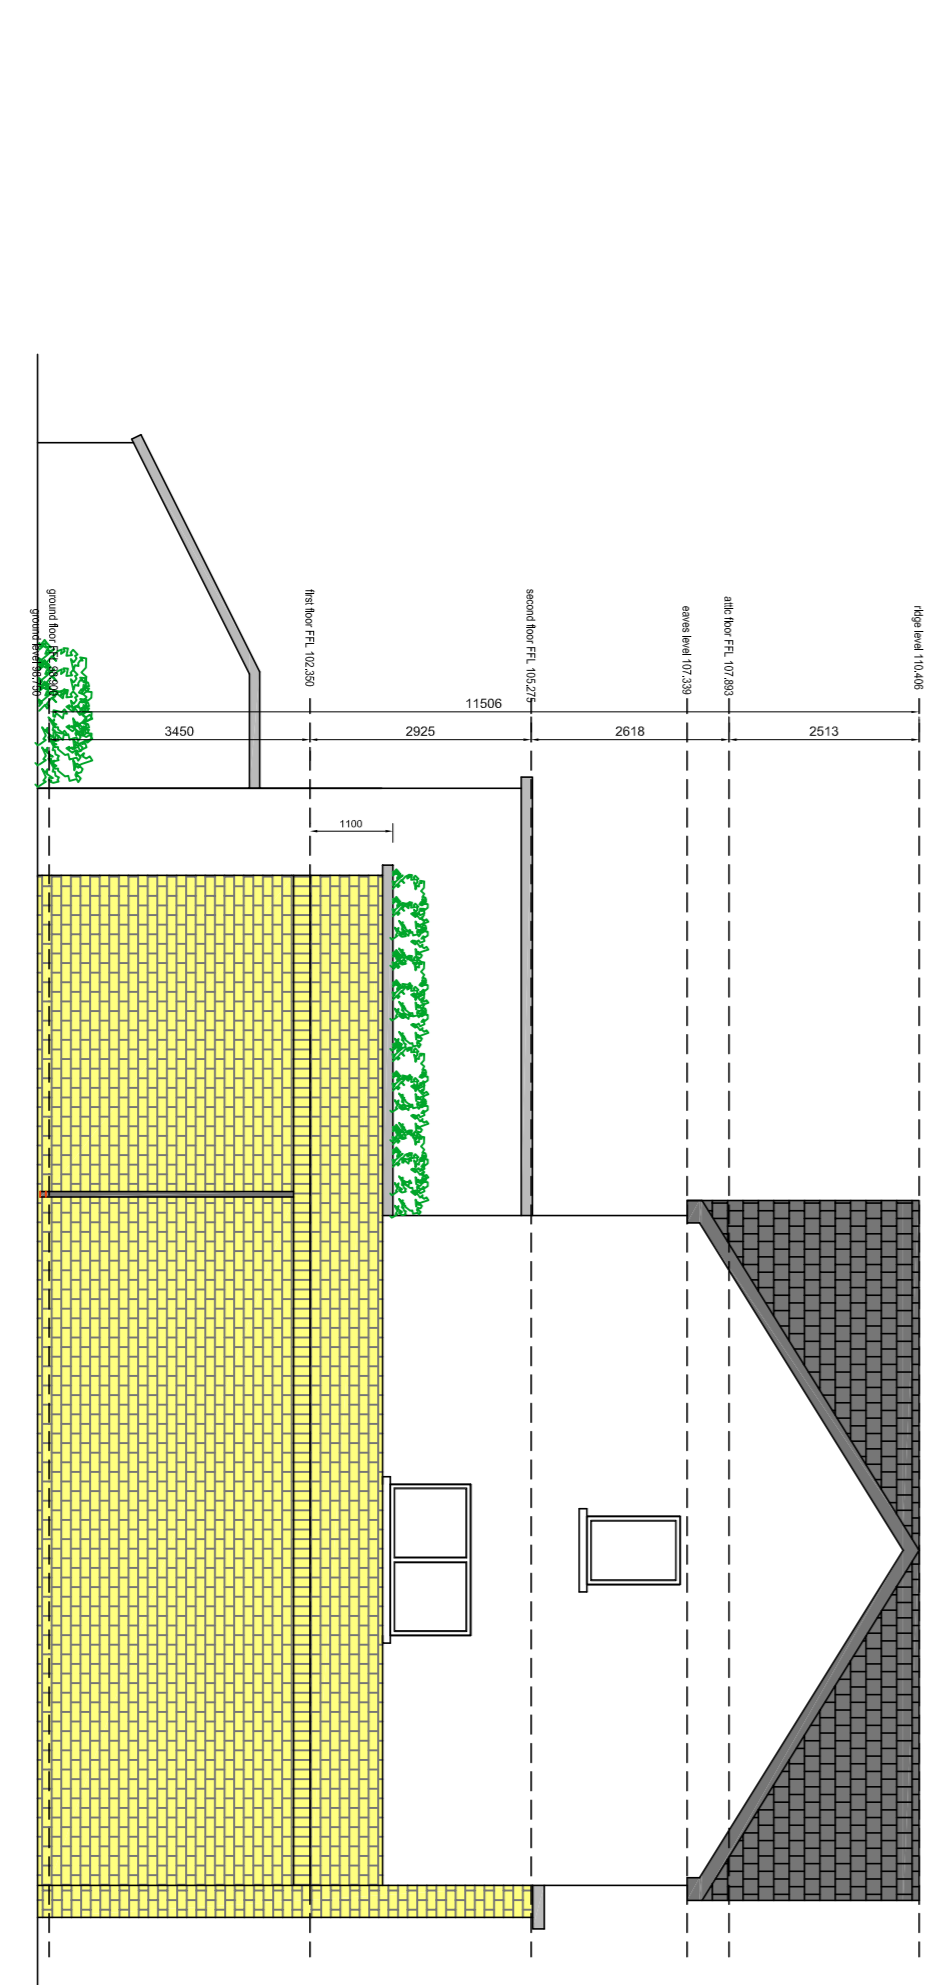

SIDE ELEVATION

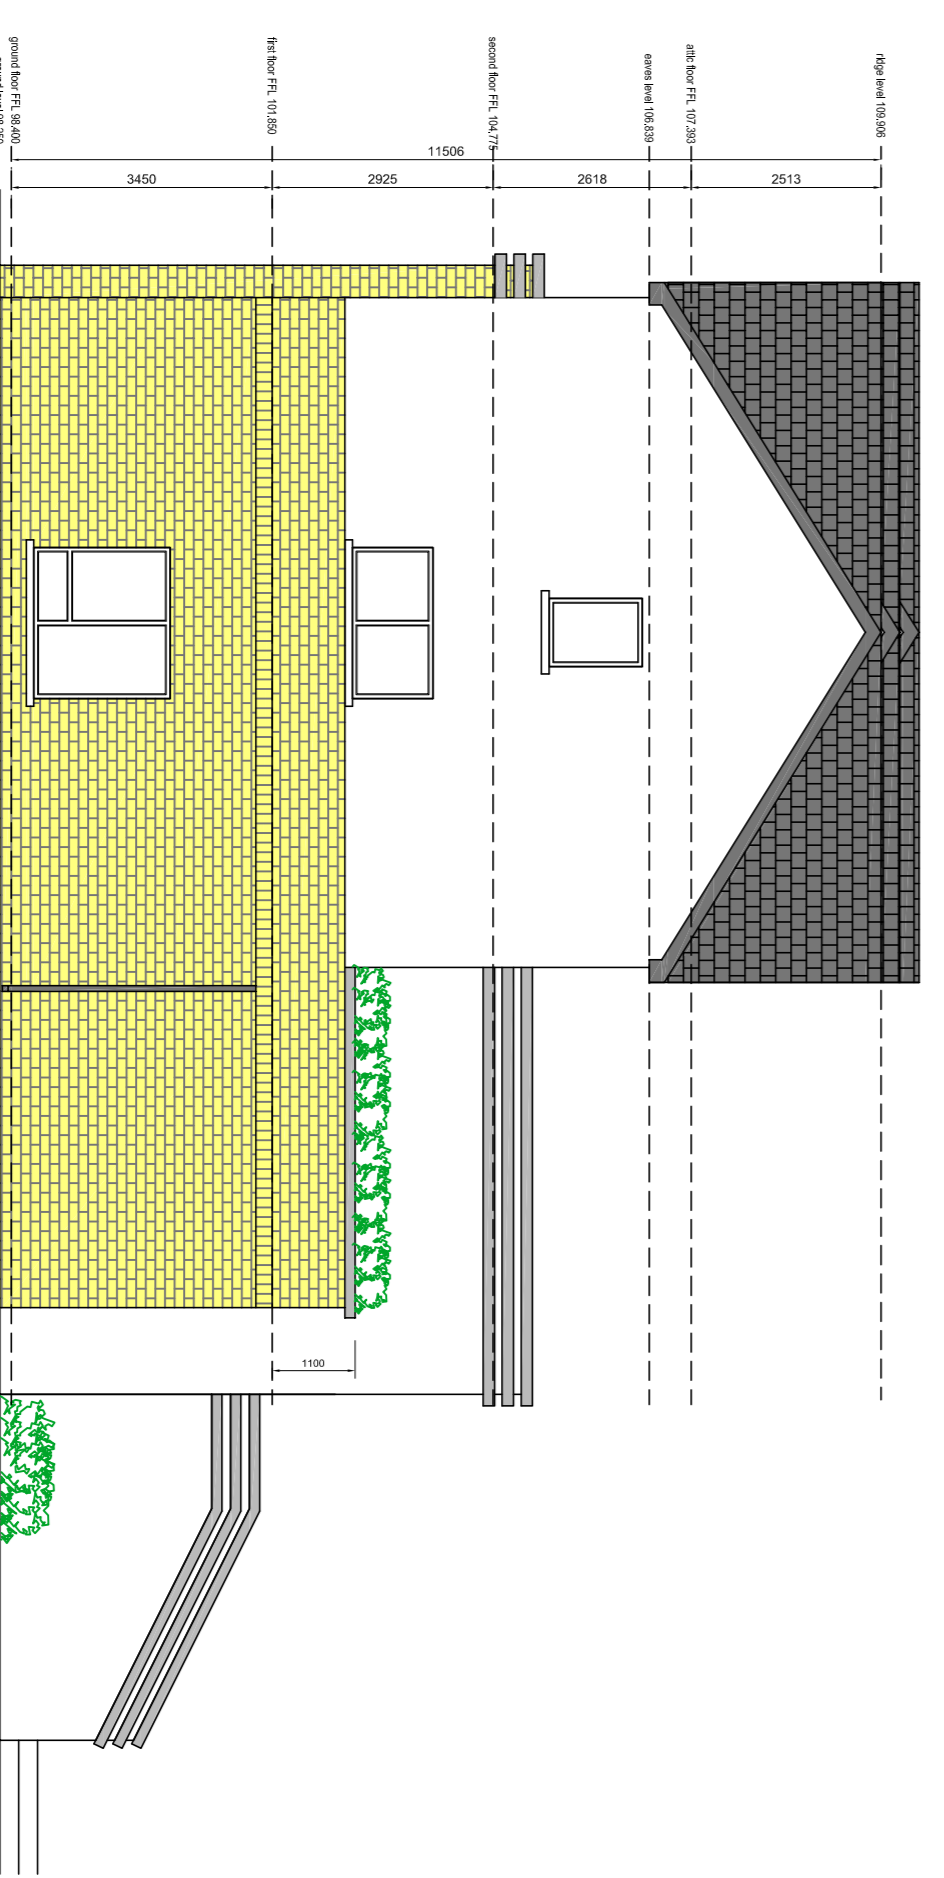

SIDE ELEVATION

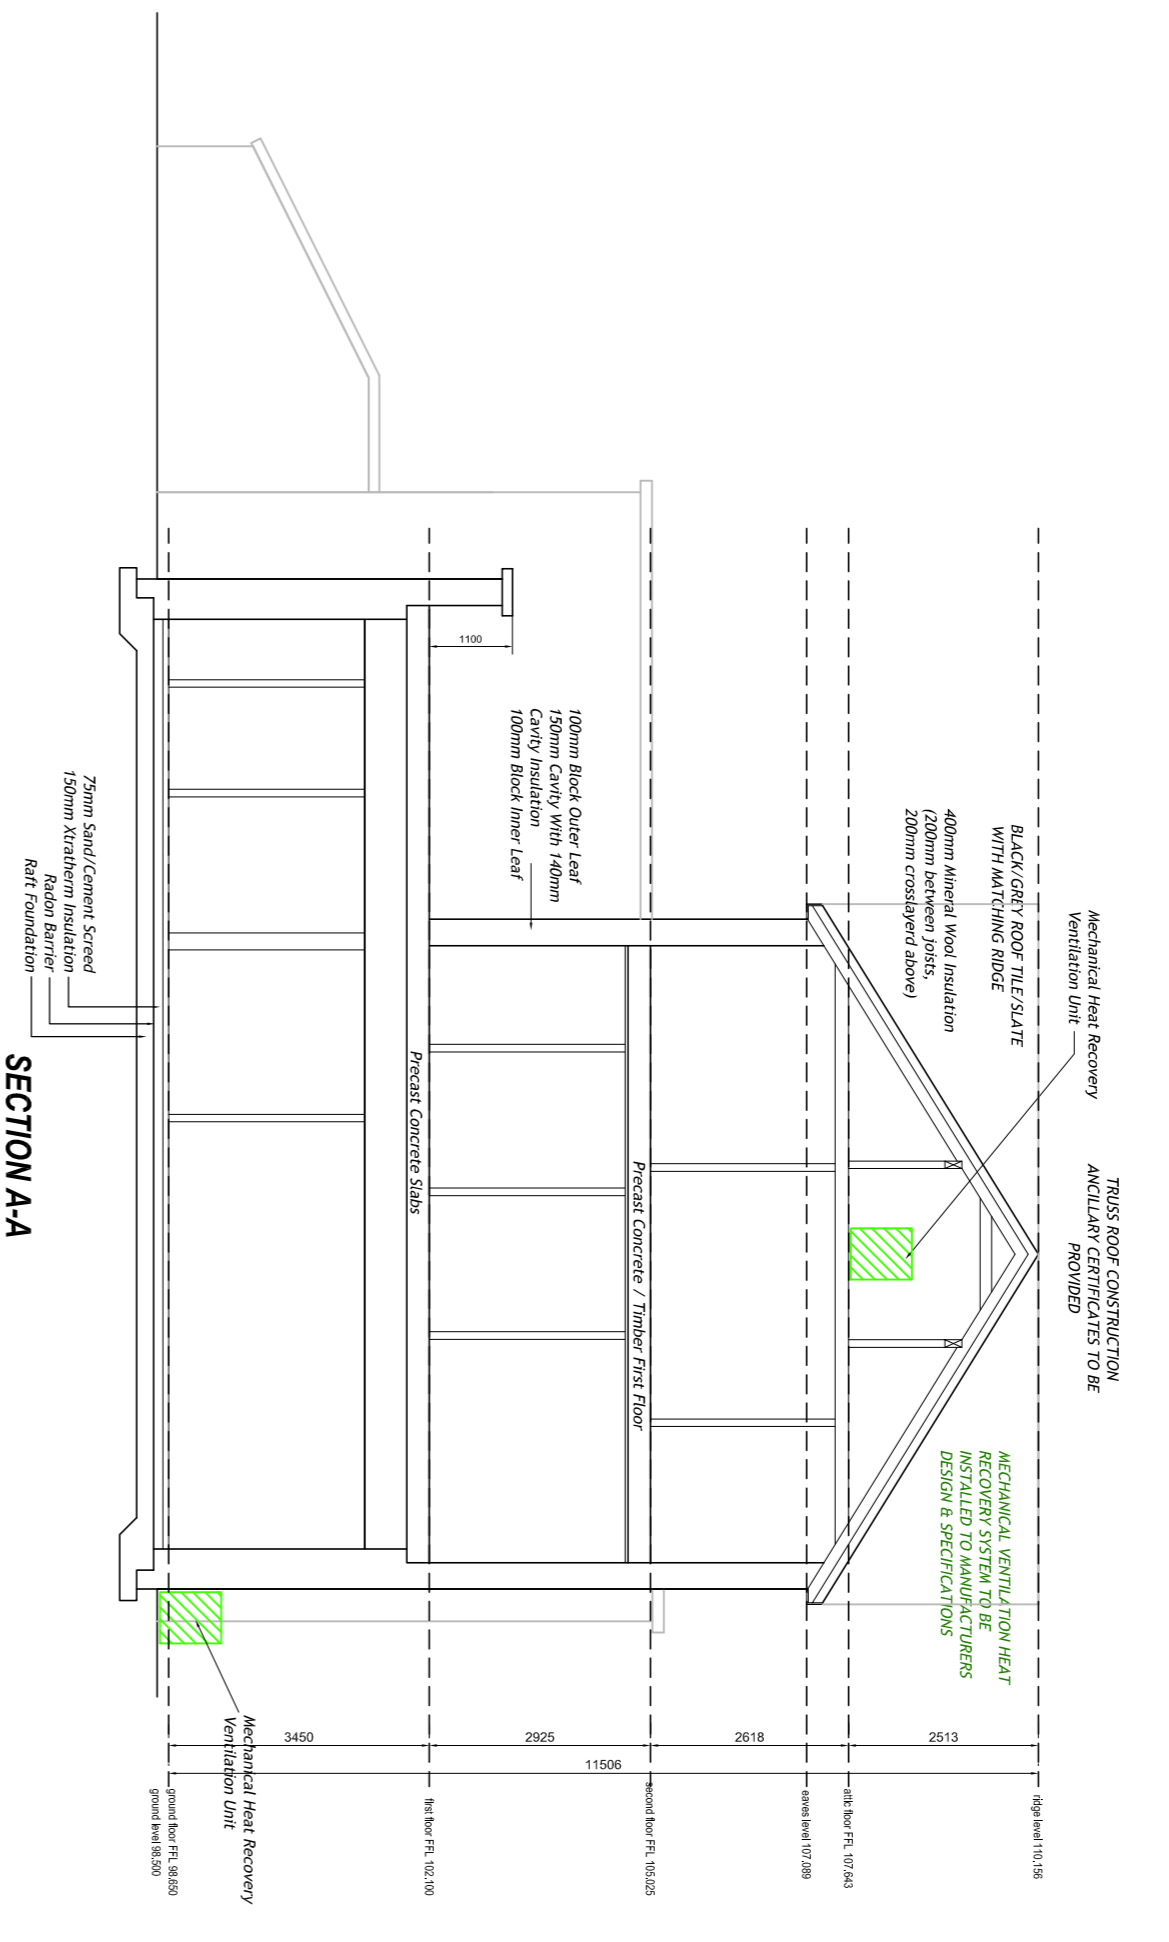

SECTION A-A

Block A

THIS DRAWING IS TO BE READ IN CONJUNCTION WITH THE HOUSE TYPE DESIGN DOCUMENT AS PREPARED BY FOLEY & CROWLEY ARCHITECTS

REV	MODIFICATIONS	BY	DATE

Notes:
 1. All changes are subject to Council approval.
 2. All changes are subject to Council approval.
Block A - Elevations & Section

CUNNINGHAM DESIGN&PLANNING
 www.cunninghamdesign.com.au
 Block A, Mt Airy Centre, Longford, Co. Longford
 Email: adam@cunninghamdesign.com.au
 Phone: +353 (0) 43 34466

Proposed Residential Development At Bloomfield Park, Beadlin Road, Eggenstown, Co. Longford

172 B.McVigh 1:100 (A1) Planning Mar 2022