


Site Long Section 01 (Units 01, 37 & Existing Bungalow)



Site Long Section 2 (Units 40, 04 - 17 Inclusive)

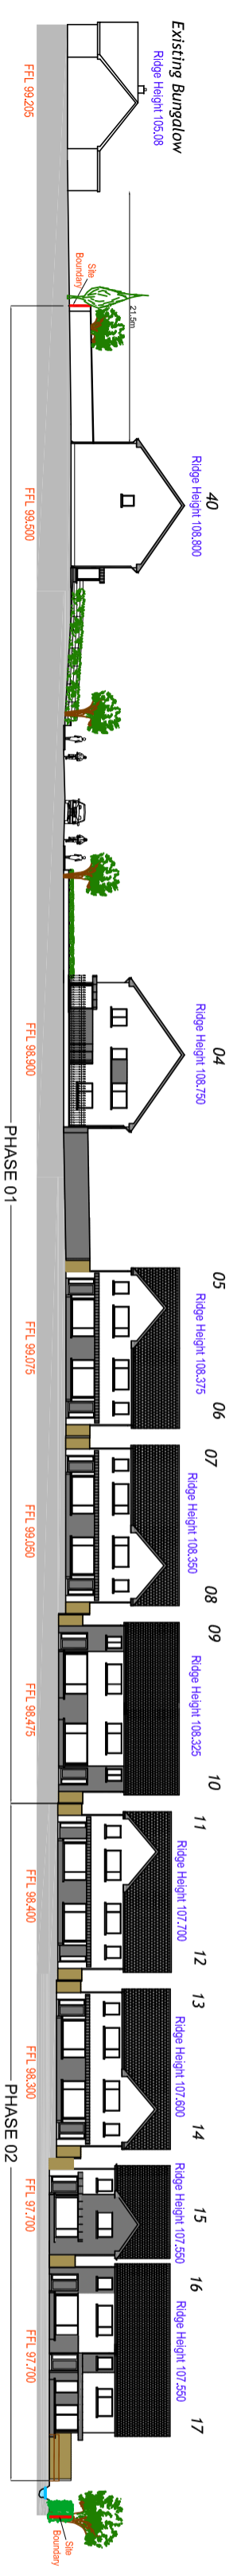

Site Long Section 3 (Units 18-36 Inclusive, Unit 41)

REV	DESCRIPTION	BY	DATE

Notes:
 1. All drawings are the Copyright of Cunningham Design & Planning
 2. Use Figure Dimensions Only. Conformity with Conditions of Planning in the Event of a Successful Planning Application.
 3. All dimensions are to be verified on-site by Client.
 4. All dimensions are to be verified on-site by Client.
 5. Prior to the commencement of the development, it is the Client's responsibility to ensure that the proposed development is in accordance with the relevant planning regulations and any other applicable legislation.
 Document Part 1 of the Planning Regulations.

CUNNINGHAM DESIGN & PLANNING
 www.cunninghamdesignandplanning.com

Bob C. McLaughlin
 Project Manager
 Email: bob@cumdesignandplanning.com
 Phone: +351 (0) 43 83 8406

Project: **Proposed Residential Development At Bloomfield Park, Bracklin Road, Edgewoodstown, Co. Longford**

Job Number: 317
 Drawing No.: B.McLaughlin
 Scale: 1:500 (A3)
 Drawing Date: Mar/2022

Project: **Proposed Residential Development At Bloomfield Park, Bracklin Road, Edgewoodstown, Co. Longford**

Site Long Sections 1, 2 & 3

Project: **Proposed Residential Development At Bloomfield Park, Bracklin Road, Edgewoodstown, Co. Longford**