




Section FMH 01 - EX FMH
Horizontal Scale: 1:1000
Vertical Scale: Exaggerated X5 As Per Section 2.4.6 Wastewater COP

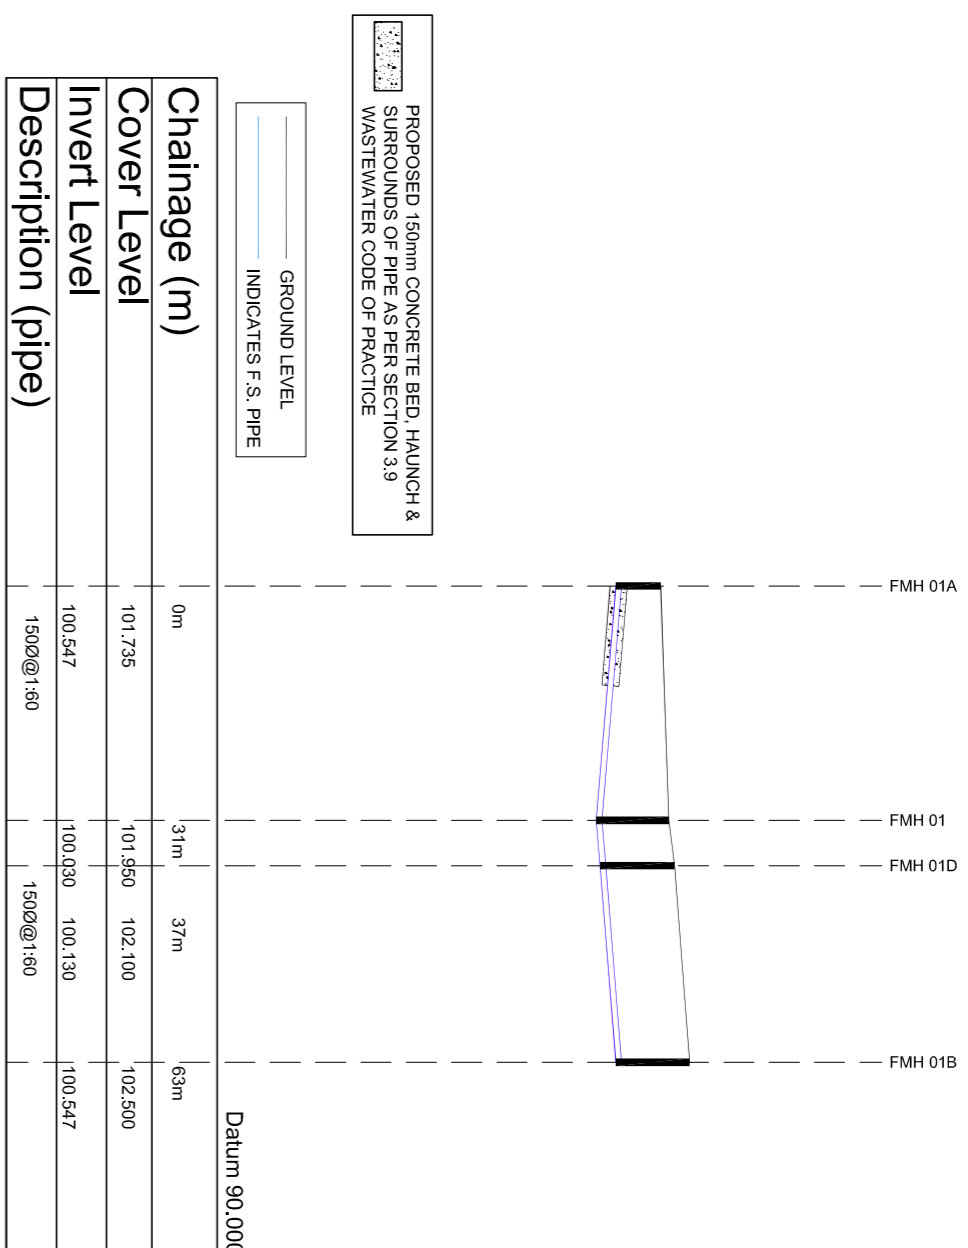


Section FMH 01A - FMH 01B
Horizontal Scale: 1:1000
Vertical Scale: Exaggerated X5 As Per Section 2.4.6 Wastewater COP

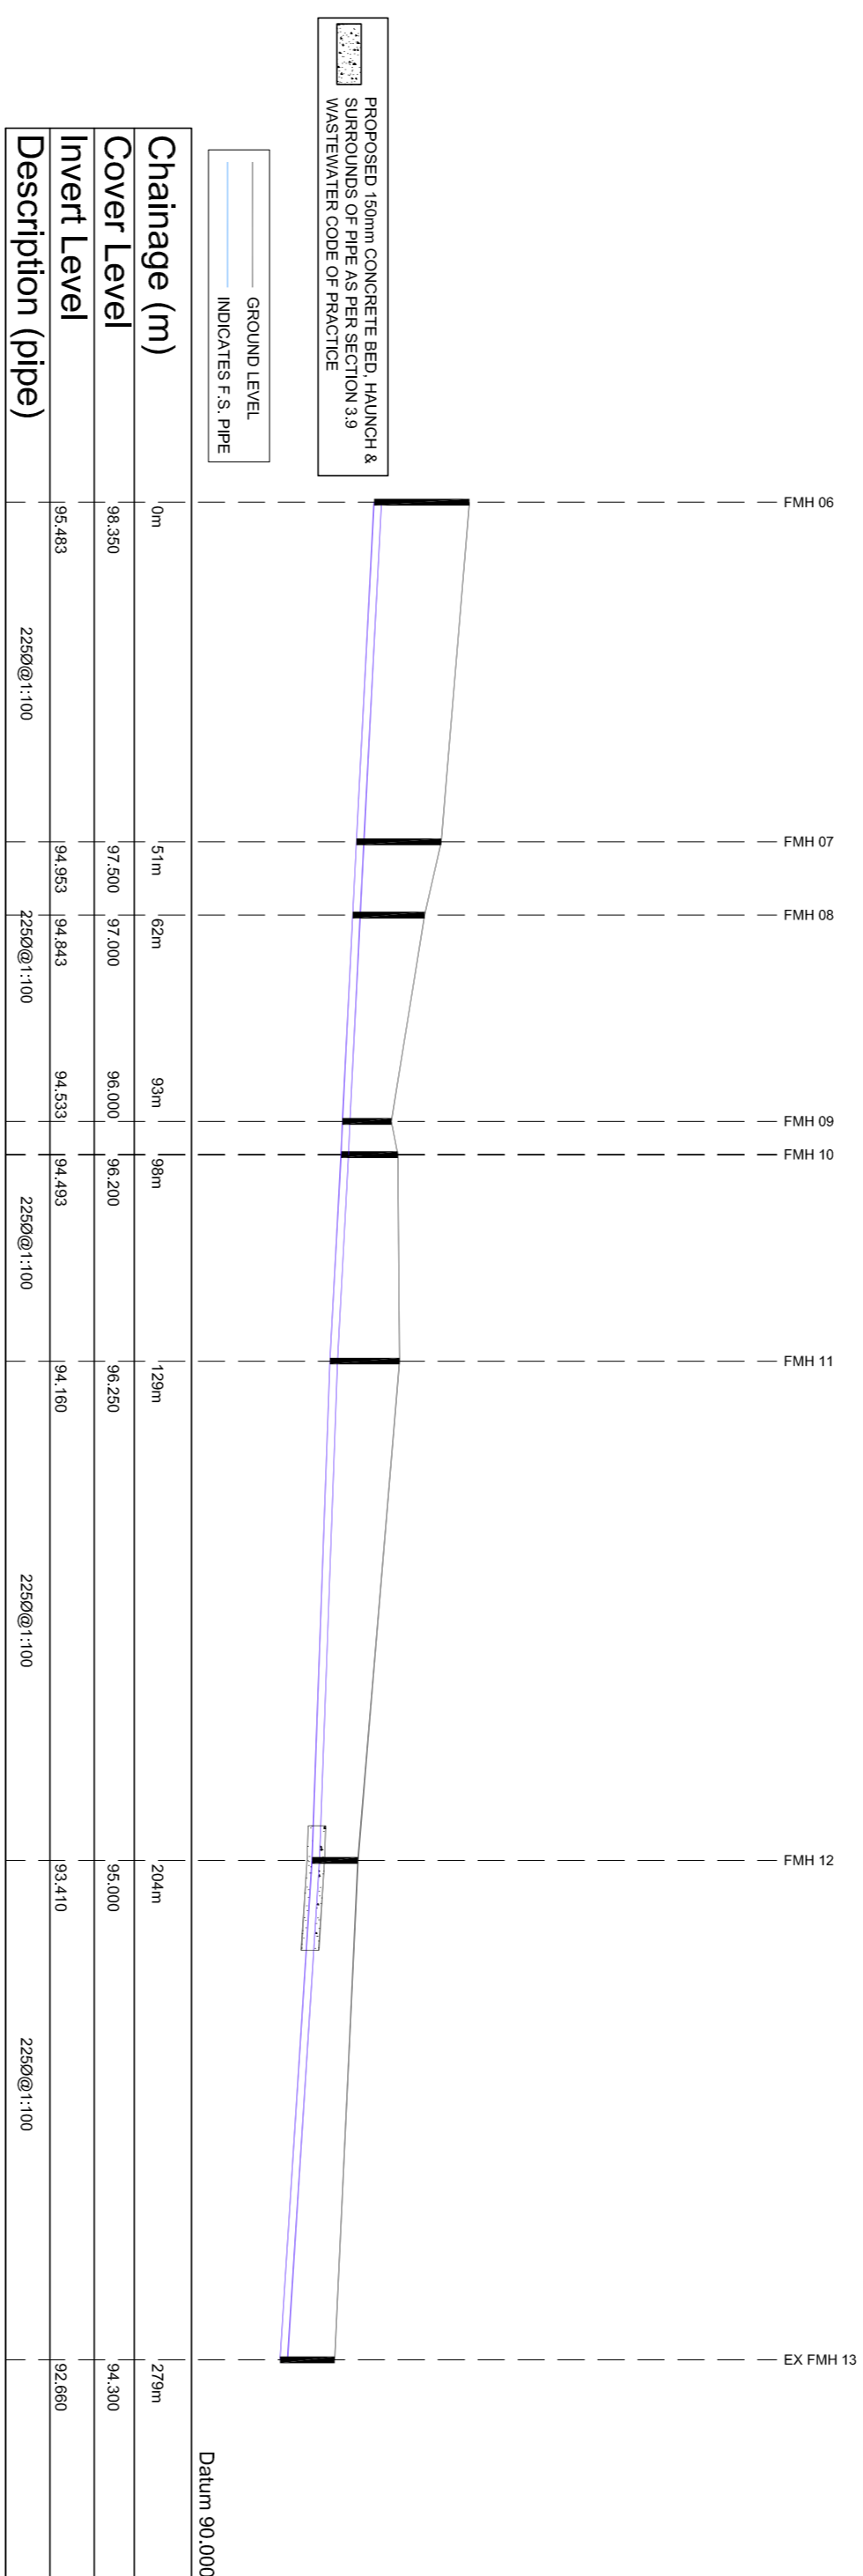

Section FMH 06 - EXFMH 13
Horizontal Scale: 1:1000
Vertical Scale: Exaggerated X5 As Per Section 2.4.6 Wastewater COP

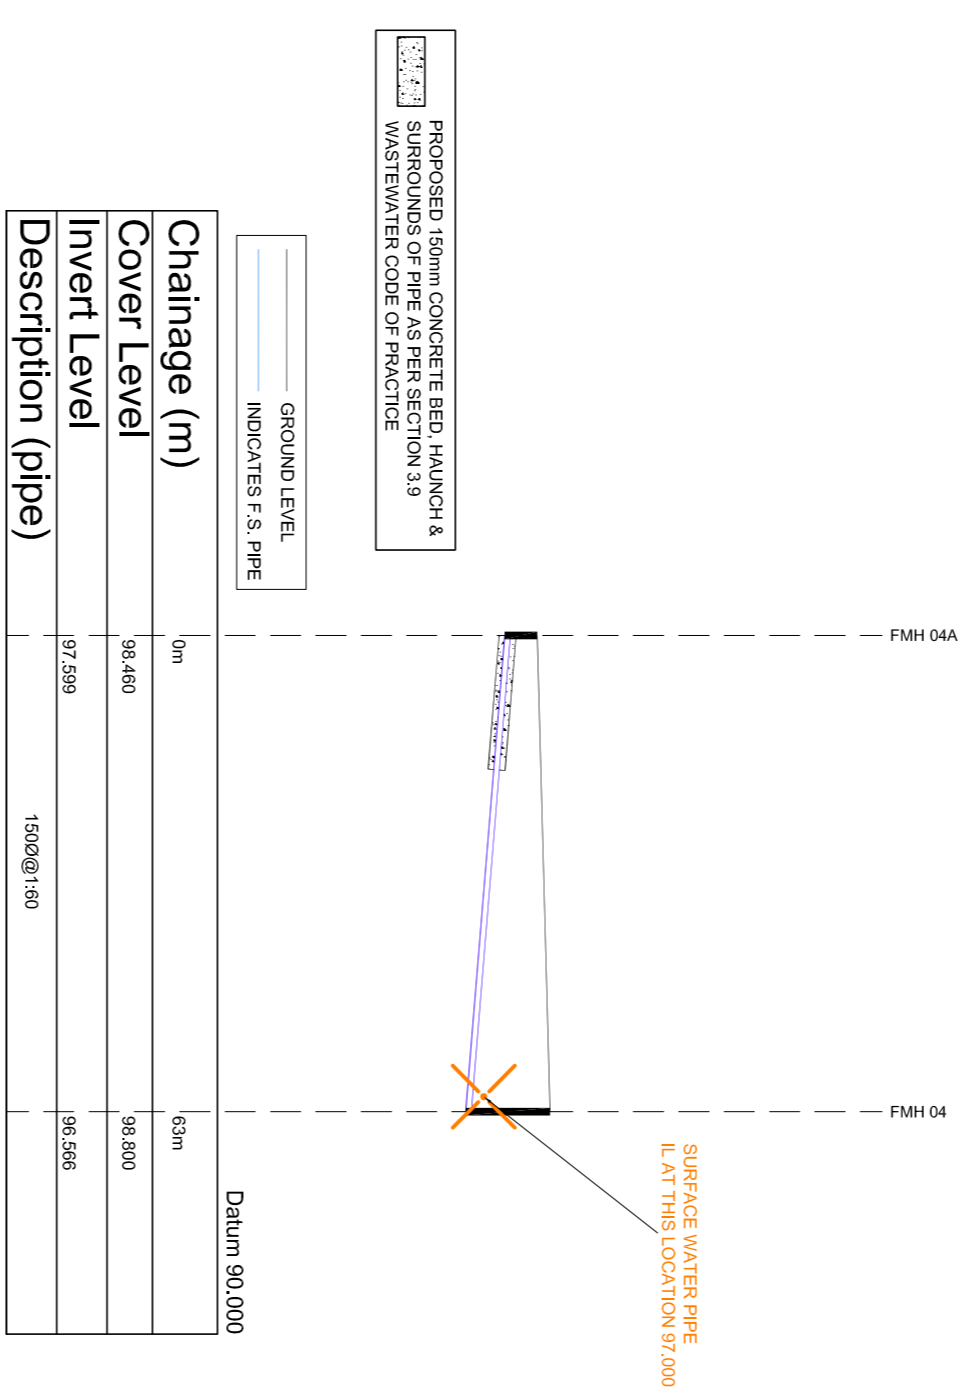

Section FMH 04A - FMH 4
Horizontal Scale: 1:1000
Vertical Scale: Exaggerated X5 As Per Section 2.4.6 Wastewater COP

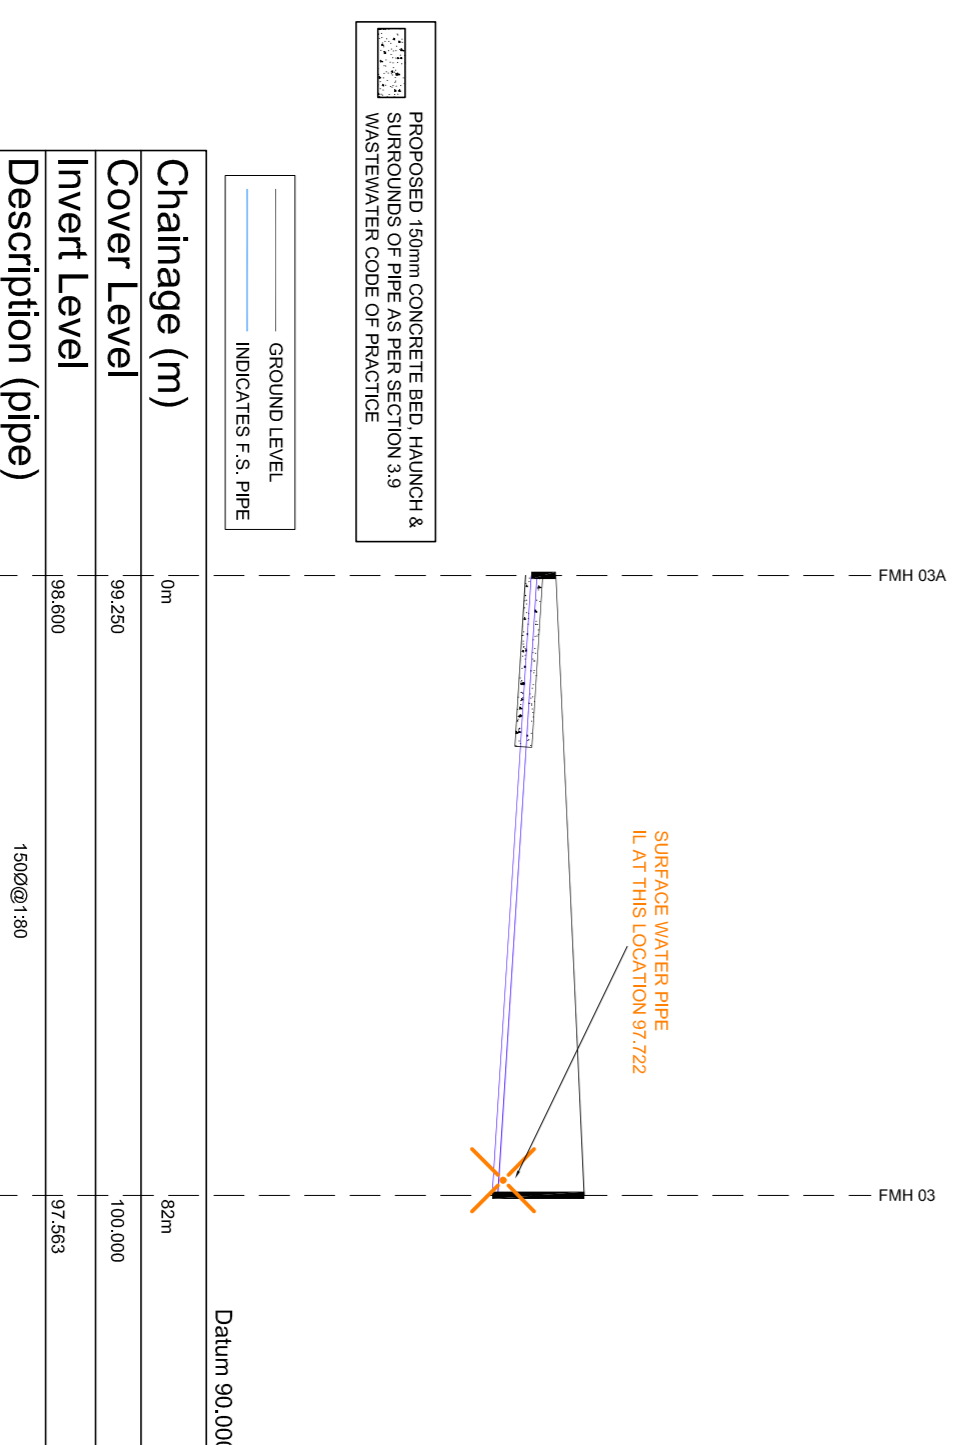

Section FMH 03A - FMH 3
Horizontal Scale: 1:1000
Vertical Scale: Exaggerated X5 As Per Section 2.4.6 Wastewater COP

REV.	MODIFICATIONS	BY	DATE

Notes:

- Drawings Are Copyright of Cunningham Design & Planning Limited.
- Drawings Are Copyright of Cunningham Design & Planning Limited.
- Drawings To Be Read In Strict Conjunction With Conditions of Contract.
- All Requirements Stated On This Drawing Over-Ride Any Contradictory Requirements Stated On Any Other Drawing.
- Engineer/Architect Responsible For The Development, It Is The Client/Developer's Responsibility To Consult With A Qualified Consultant In Relation To Compliance With Technical Guidance Document Part 1 Of The Building Regulations.

CUNNINGHAM
DESIGN&PLANNING

Bob C. McNeill
Lampard, Co. Longford
Phone: +353 (0) 43 46450
Email: bob@cunninghamdesignandplanning.ie

FOWL SEWER LONGITUDINAL SECTIONS

Dwg. No. **61** Date By: **EA/AV/ghj** Scale: **1:1000 (A1)** Status: **Permitted** Date: **MAR/2022**

Proposed Residential Development
At Bloomfield Park, Bradain Road,
Edgewinstown, Co. Longford